





THE CURRA

Floor Plans & Elevations

NOTE: These drawings are indicative only. For site-specific drawings that match your wind and BAL requirements, please contact us. These drawings include engineering for piers / footings and structural connections to the modular subframe base for 3 soil conditions – for site specific soil class an extra fee would be incurred. For sloping or problematic sites, you will need a survey plan, soil test and slope report before contacting us for site specific engineering – fees apply. Standard drawings and engineering are included in the price. Any site-specific investigations are your responsibility.



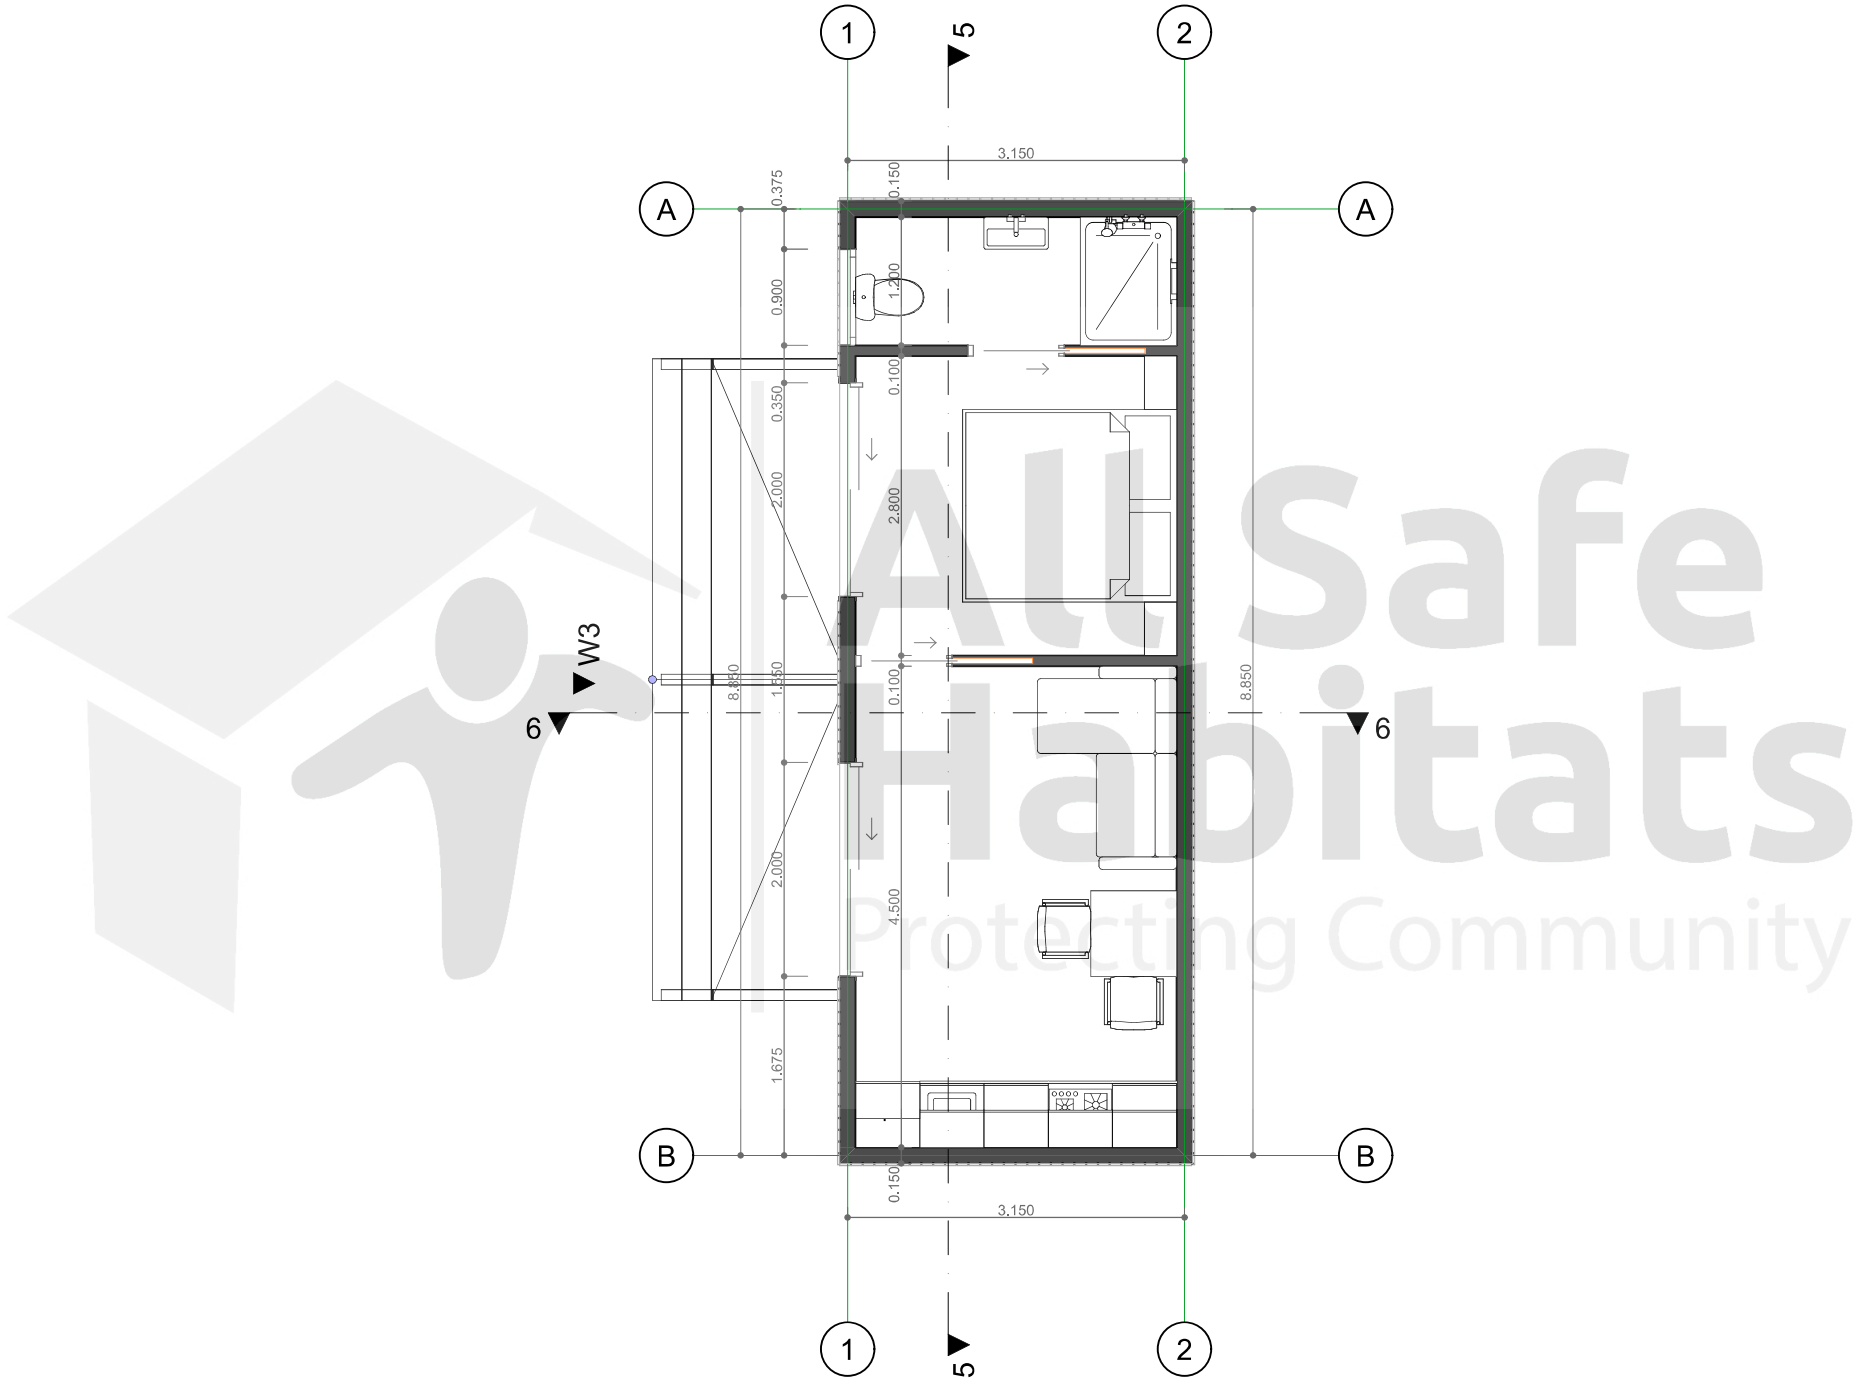

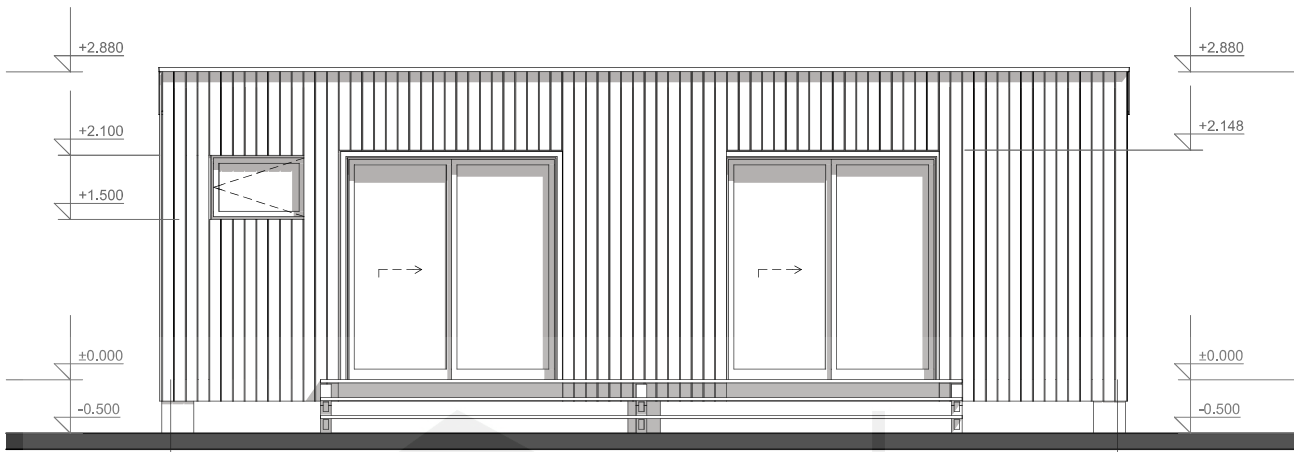


A

B

W3

WEST ELEVATION

1:50

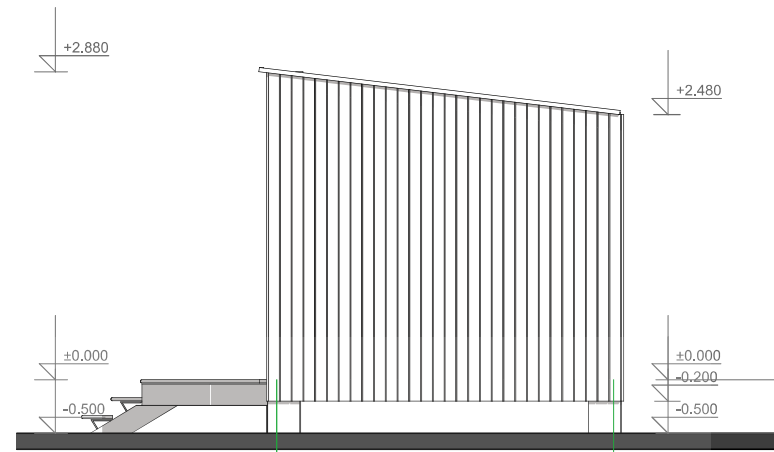


1

2

S3

SOUTH ELEVATION

1:50

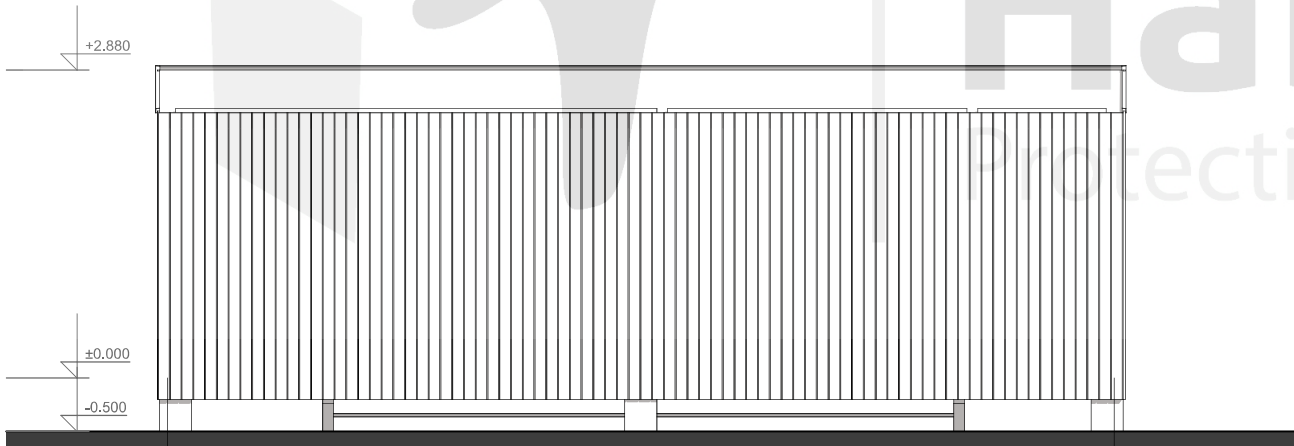


B

A

E3

EAST ELEVATION

1:50

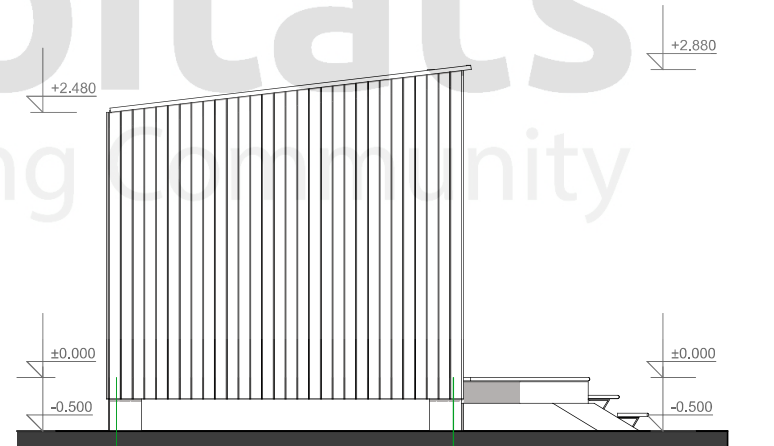

2


1

N3


NORTH ELEVATION

1:50


All Safe Habitats
Protecting Community

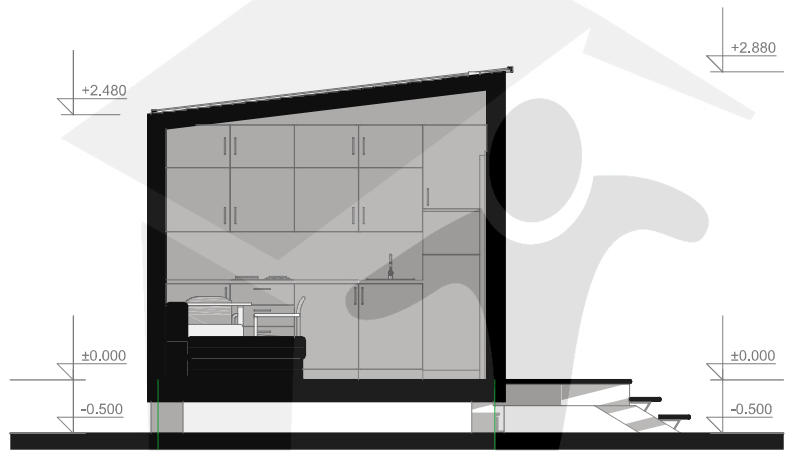


6 Building Section 1:50

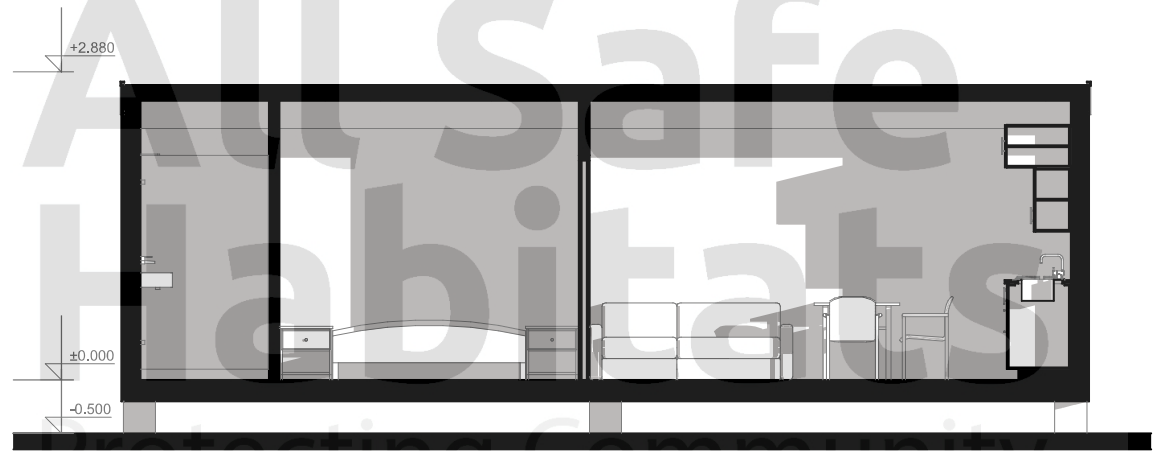


5 Building Section 1:50

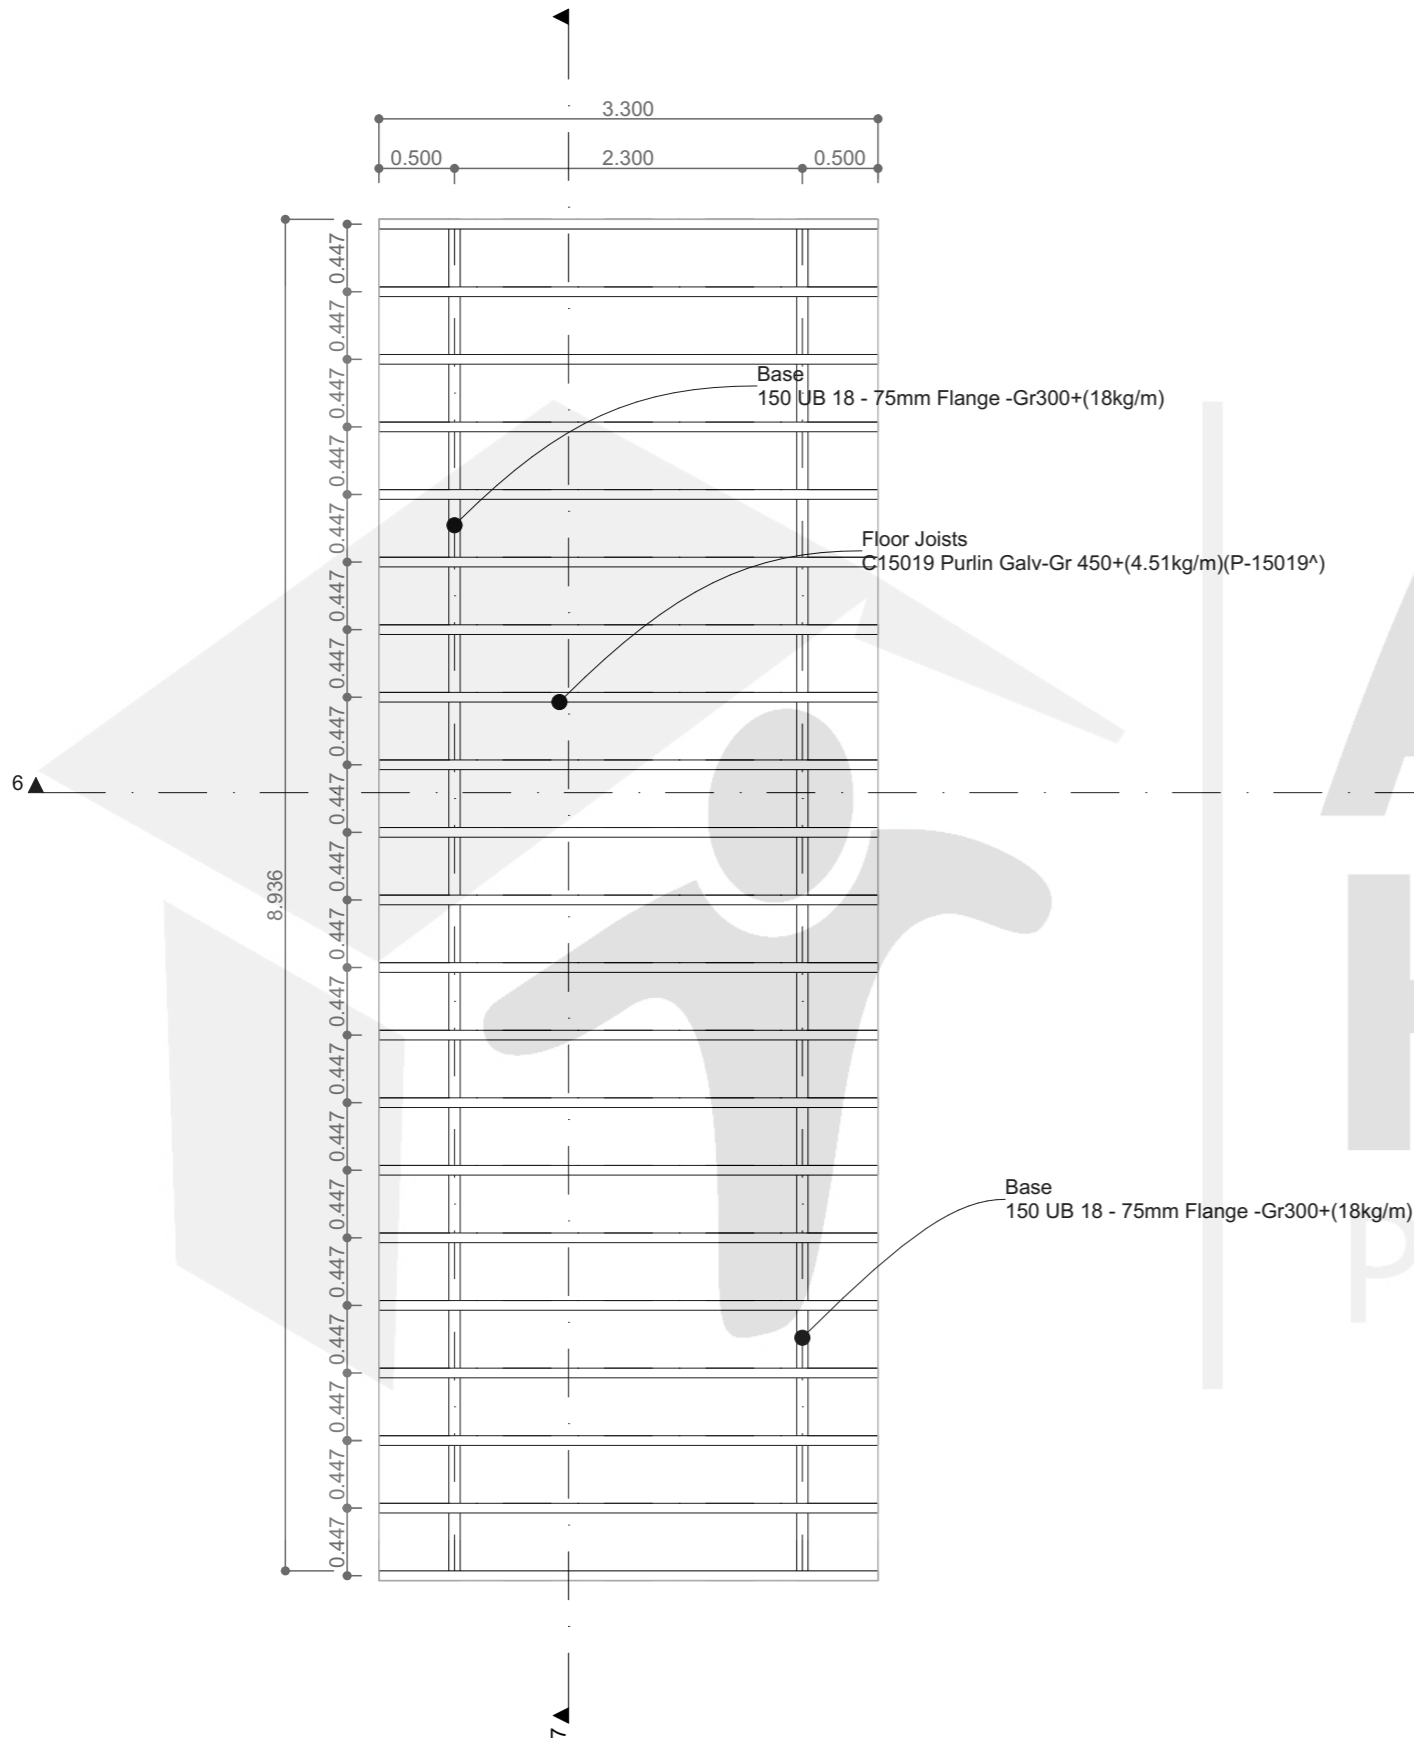

0. BASE PLAN

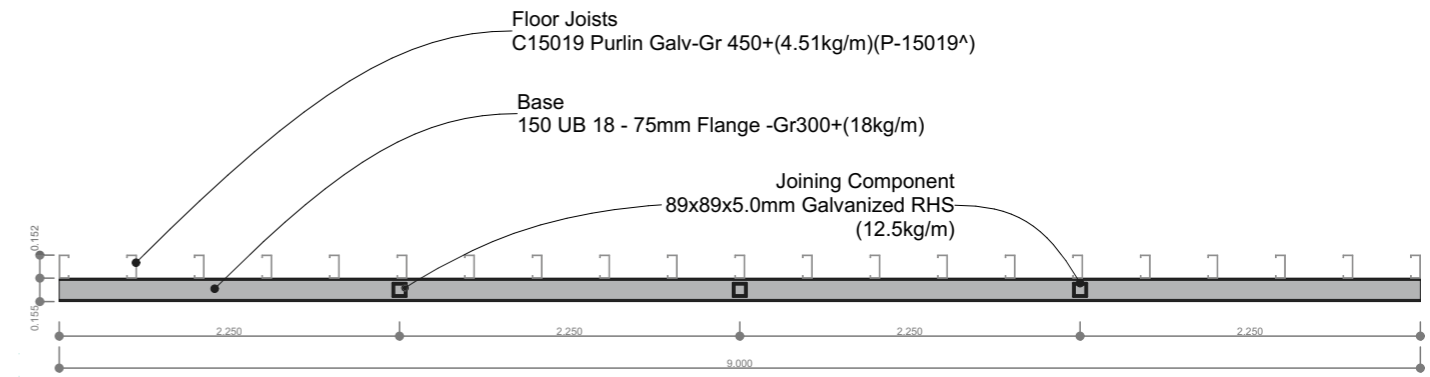

7 SECTION 6 1:50

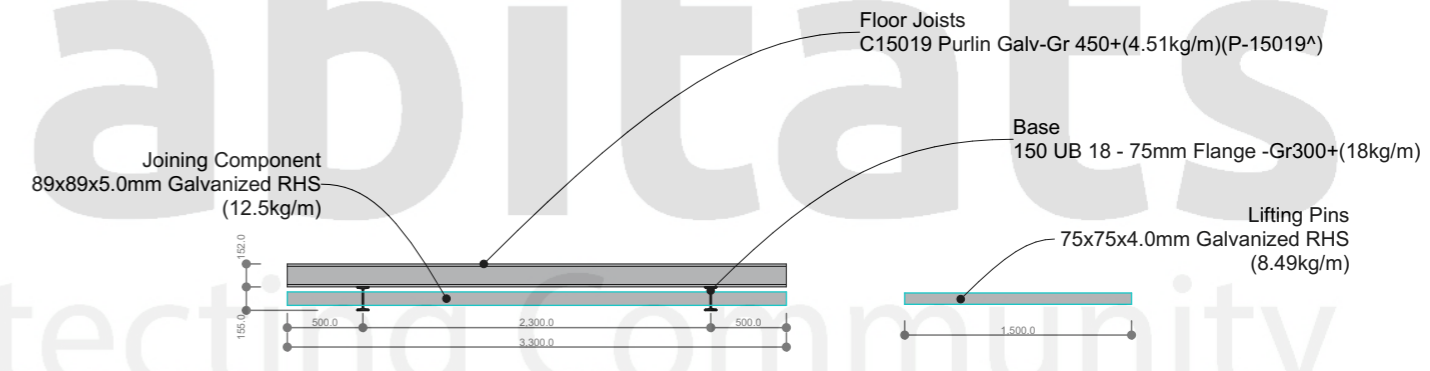

SECTION 6 1:50