



**All Safe  
Habitats**  
Protecting Community


# THE JACARANDA

## Floor Plans & Elevations


**NOTE:** These drawings are indicative only. For site-specific drawings that match your wind and BAL requirements, please contact us. These drawings include engineering for piers / footings and structural connections to the modular subframe base for 3 soil conditions – for site specific soil class an extra fee would be incurred. For sloping or problematic sites, you will need a survey plan, soil test and slope report before contacting us for site specific engineering – fees apply. Standard drawings and engineering are included in the price. Any site-specific investigations are your responsibility.






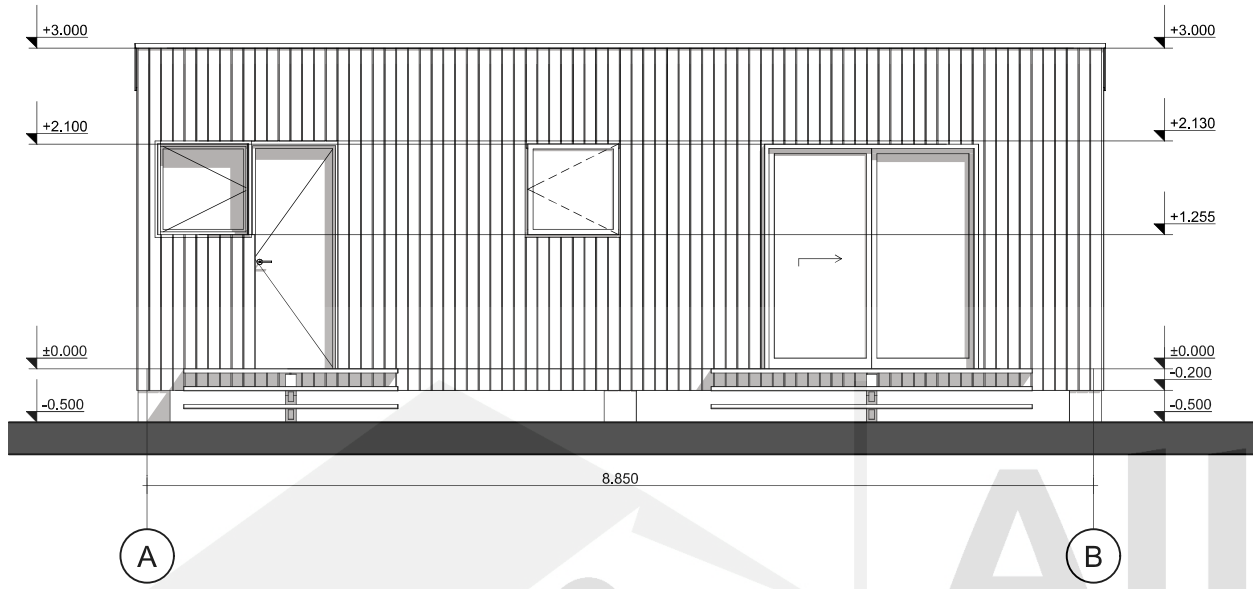


W EAST ELEVATION 1:50

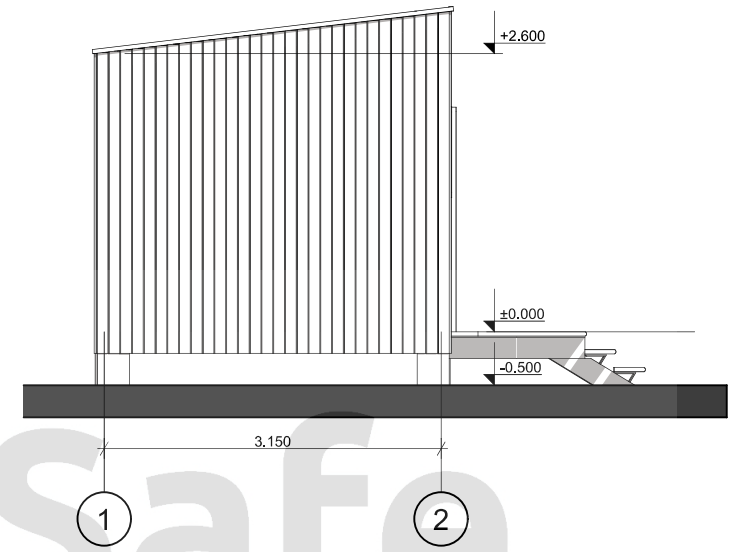

N NORTH ELEVATION 1:50

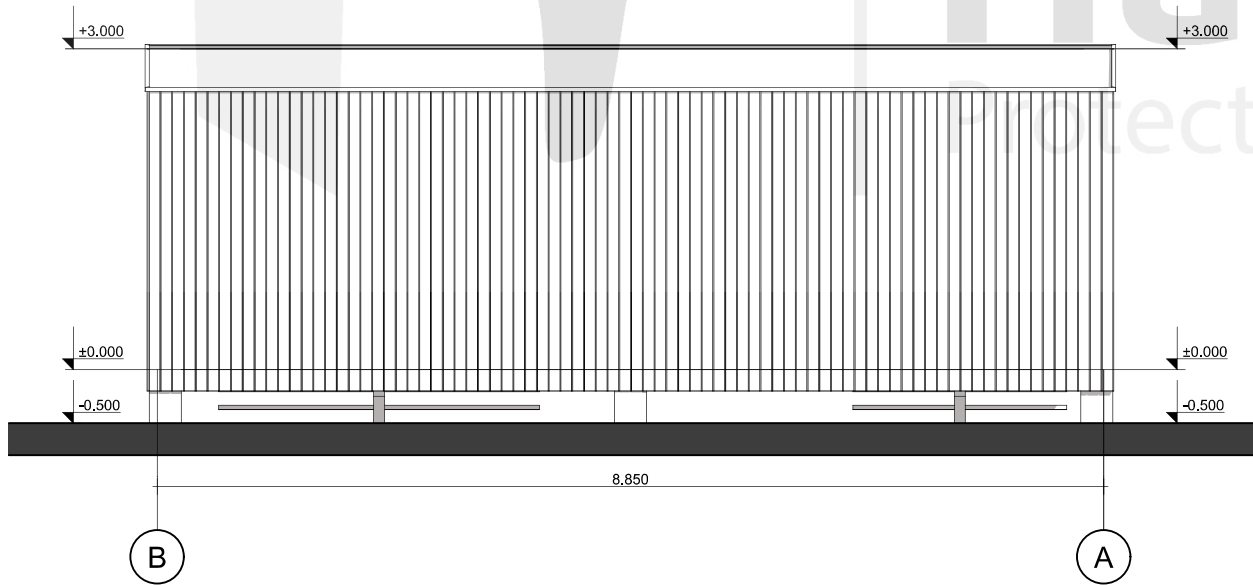


E WEST ELEVATION 1:50

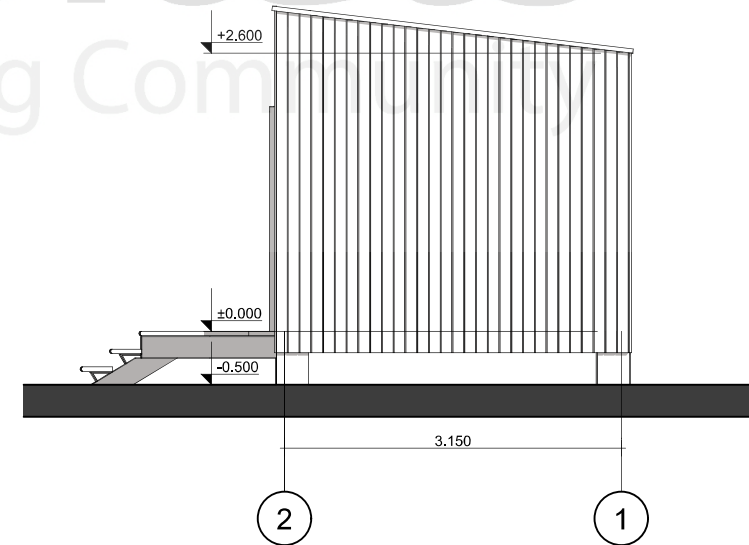

S SOUTH ELEVATION 1:50


All Safe Habitats  
Protecting Communities

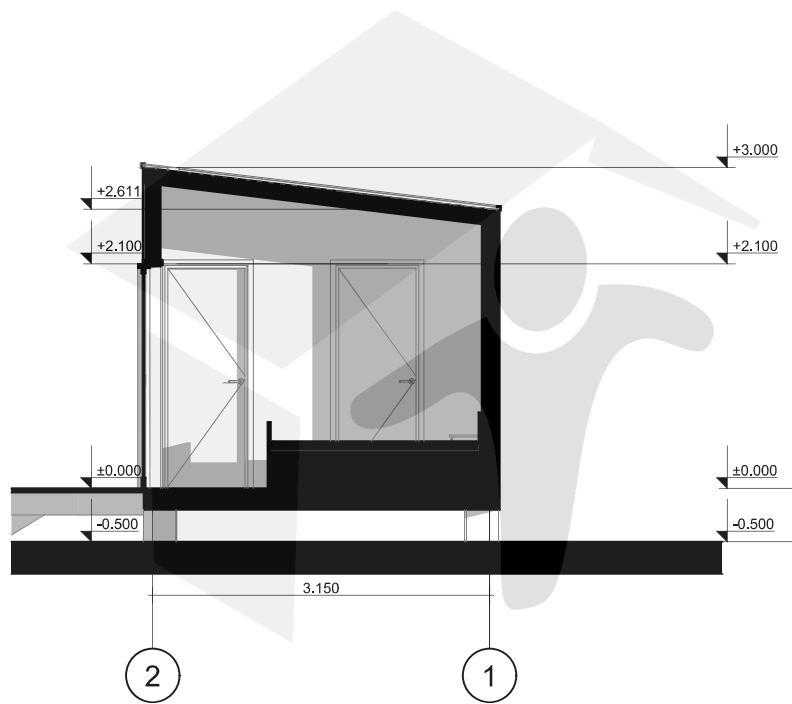

1


SECTION 1-1

1:50 2

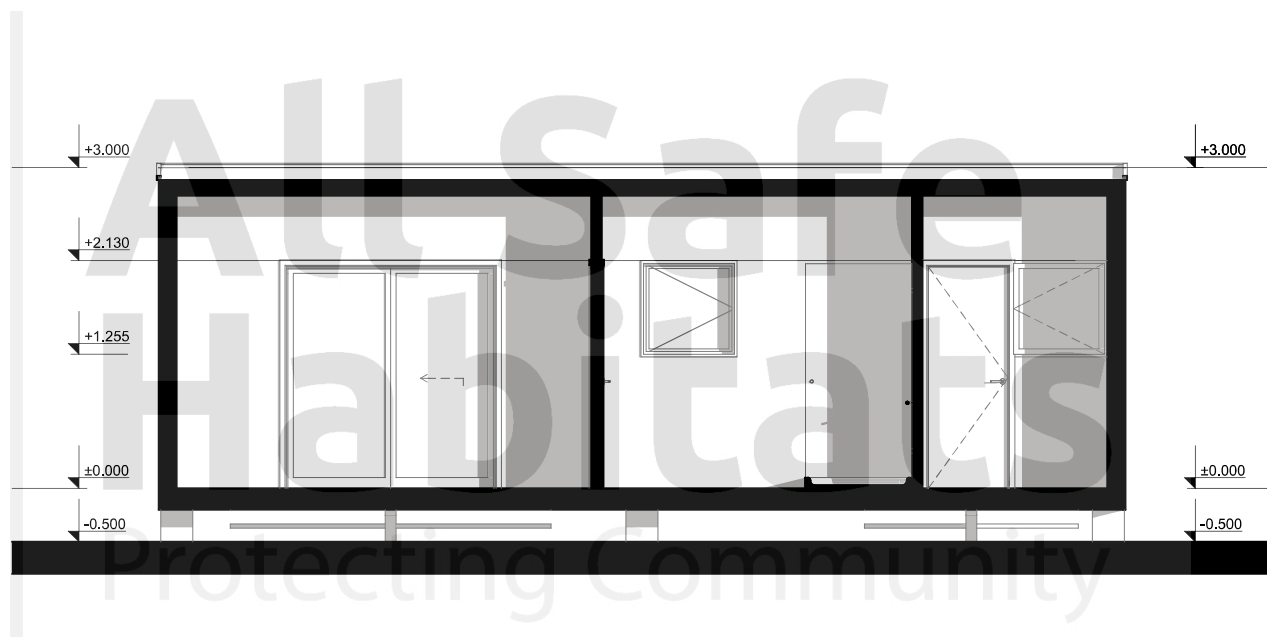

SECTION 2-2


1:50

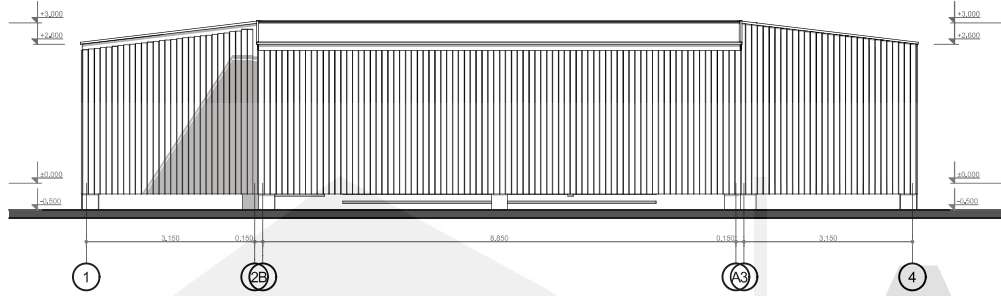

S2

SOUTH ELEVATION


1:100

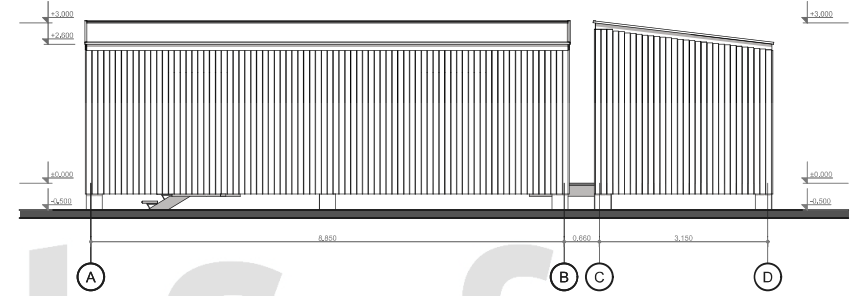

W2

WEST ELEVATION


1:100

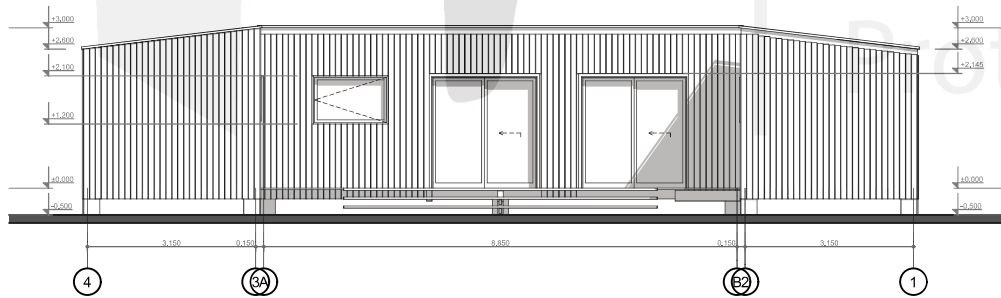

N2

NORTH ELEVATION

1:100

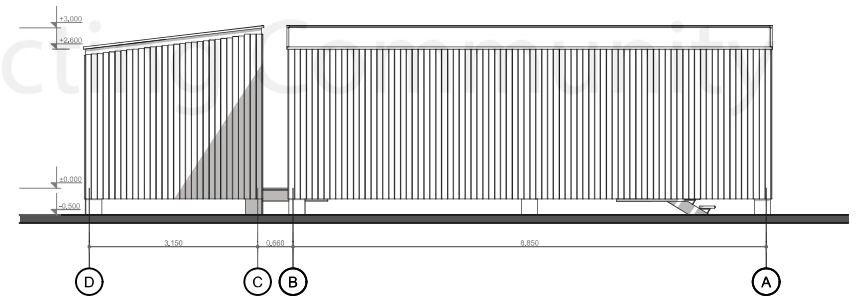


E2

EAST ELEVATION

1:100


All Safe Habitats

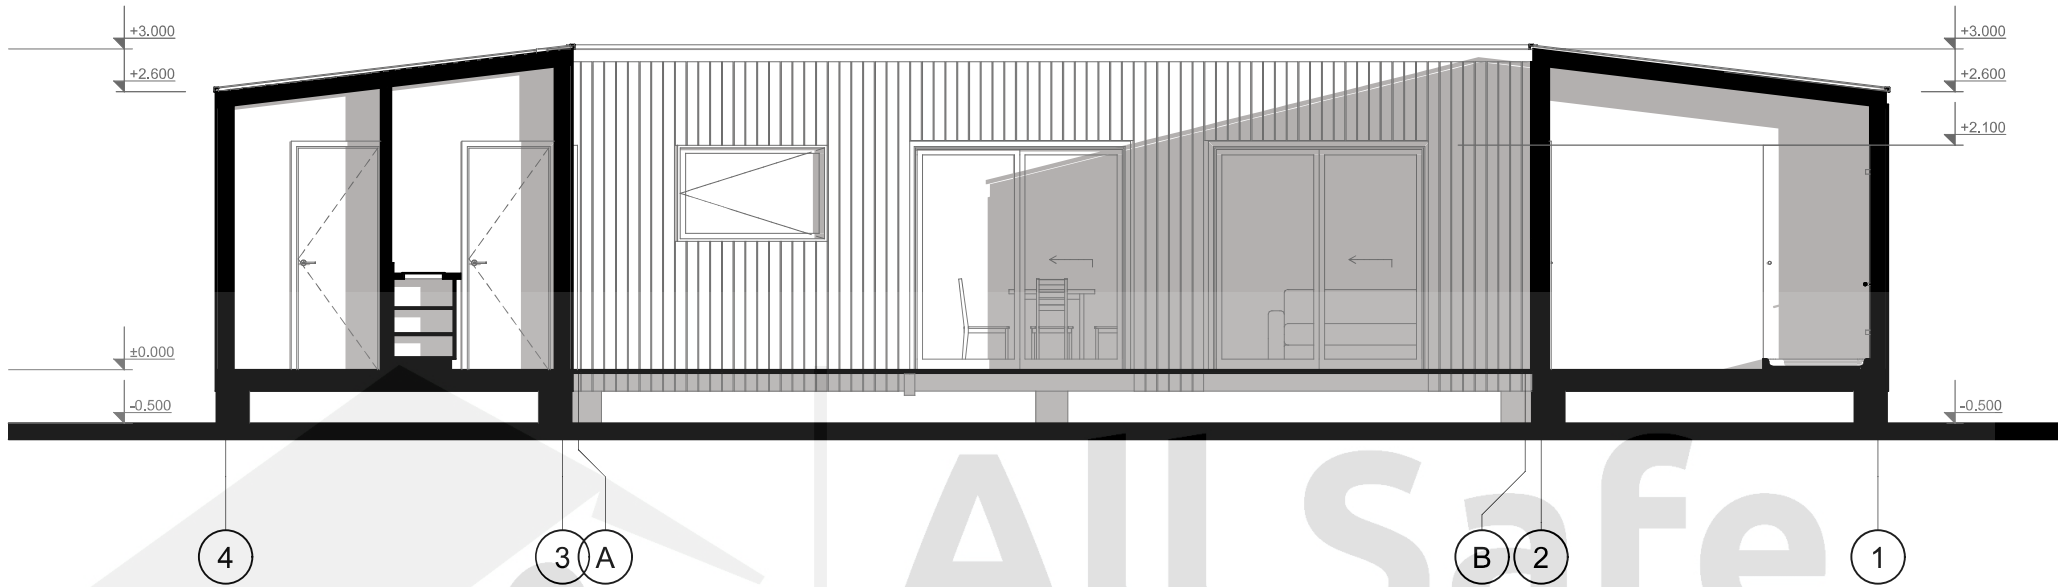

19

SECTION 19

1:50

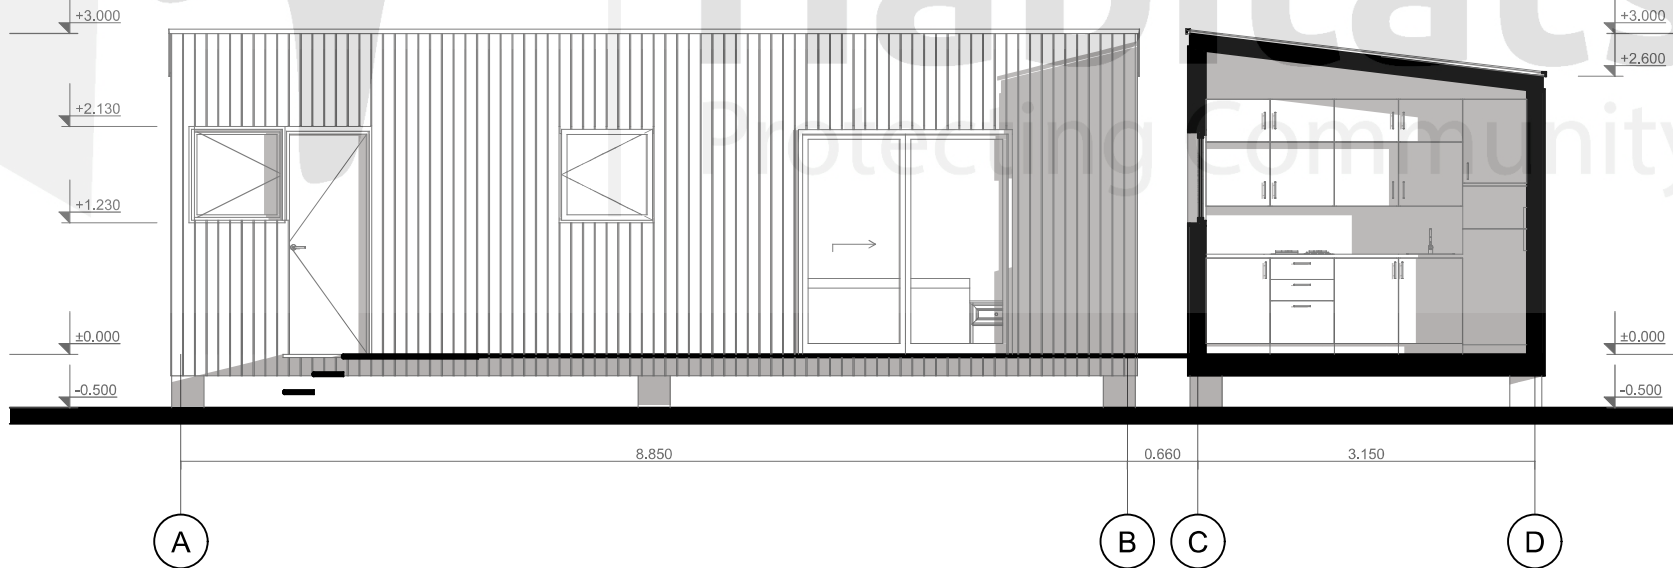

16

SECTION 16

1:50

