





**All Safe  
Habitats**  
Protecting Community

# 1 BR STUDIO MODULAR

## Floor Plans & Elevations


**NOTE:** These drawings are indicative only. For site-specific drawings that match your wind and BAL requirements, please contact us. These drawings include engineering for piers / footings and structural connections to the modular subframe base for 3 soil conditions – for site specific soil class an extra fee would be incurred. For sloping or problematic sites, you will need a survey plan, soil test and slope report before contacting us for site specific engineering – fees apply. Standard drawings and engineering are included in the price. Any site-specific investigations are your responsibility.



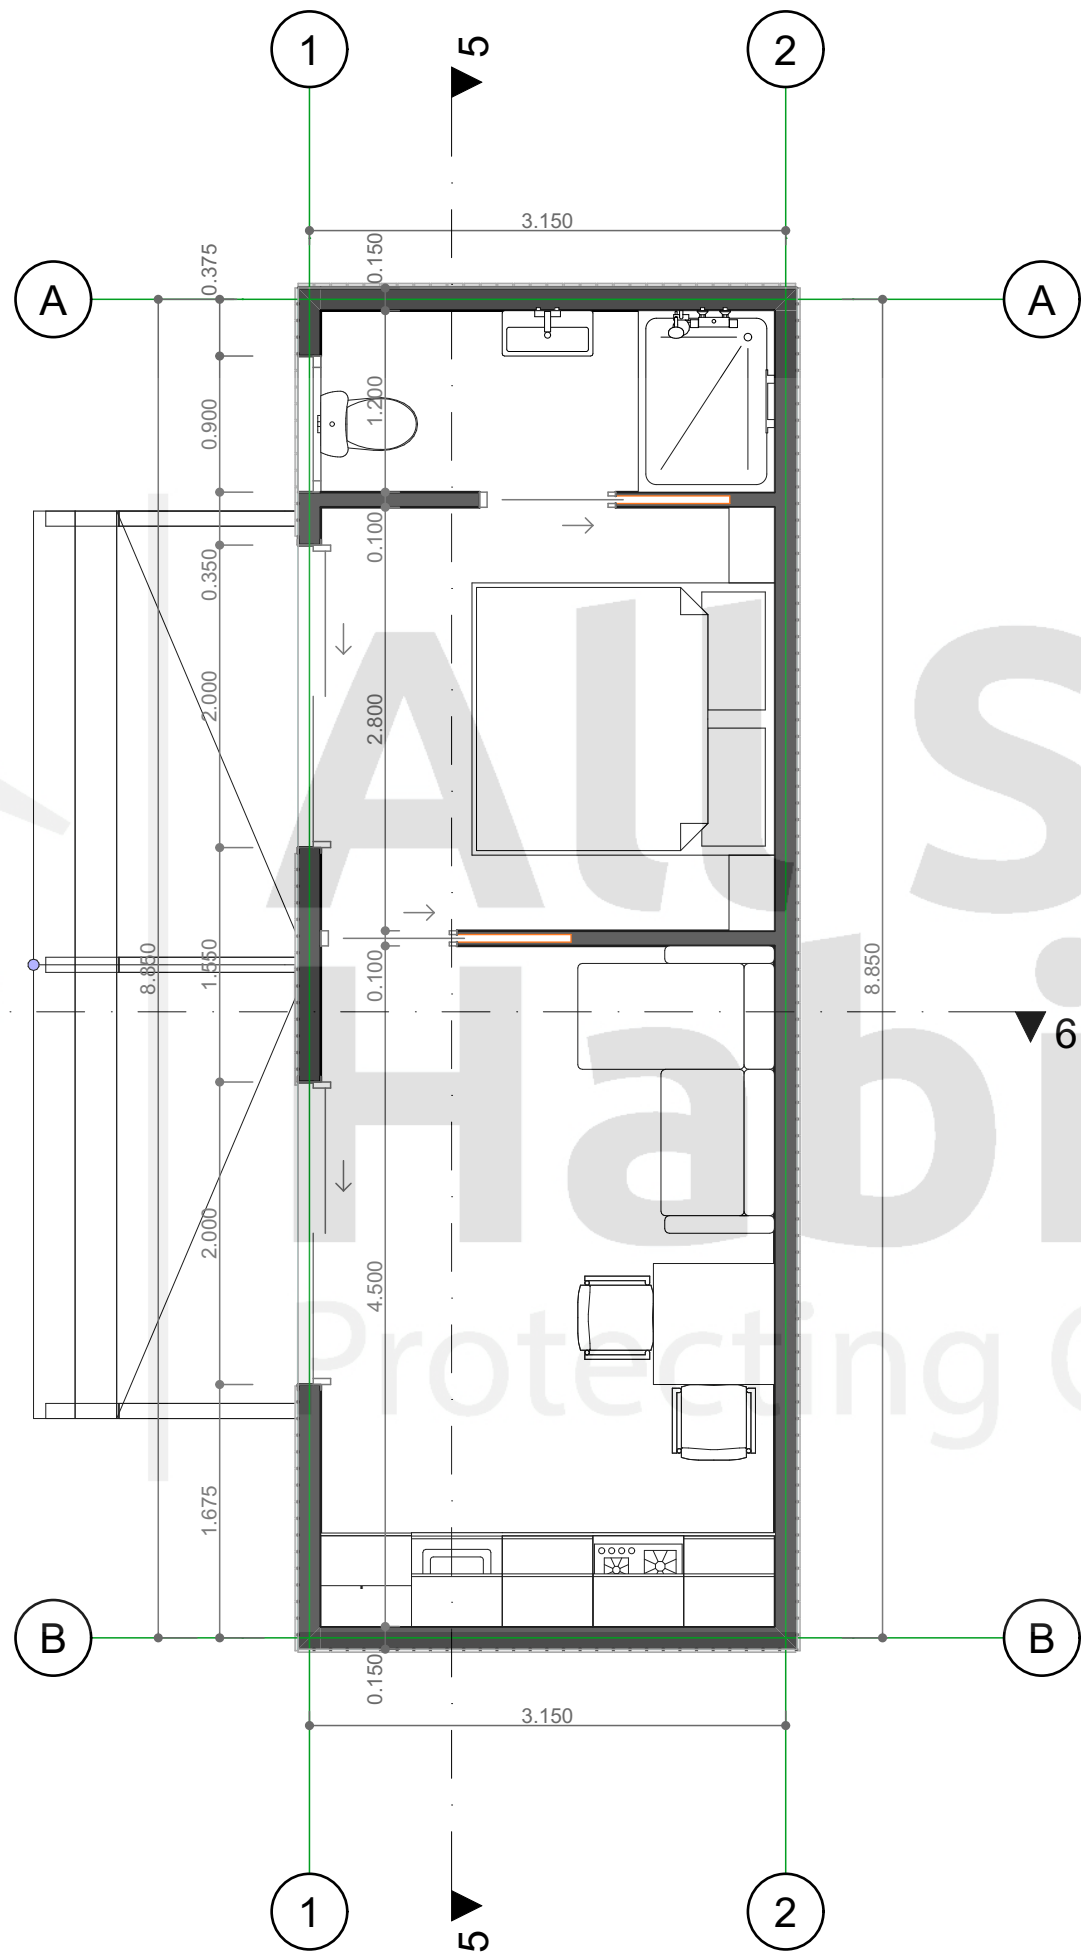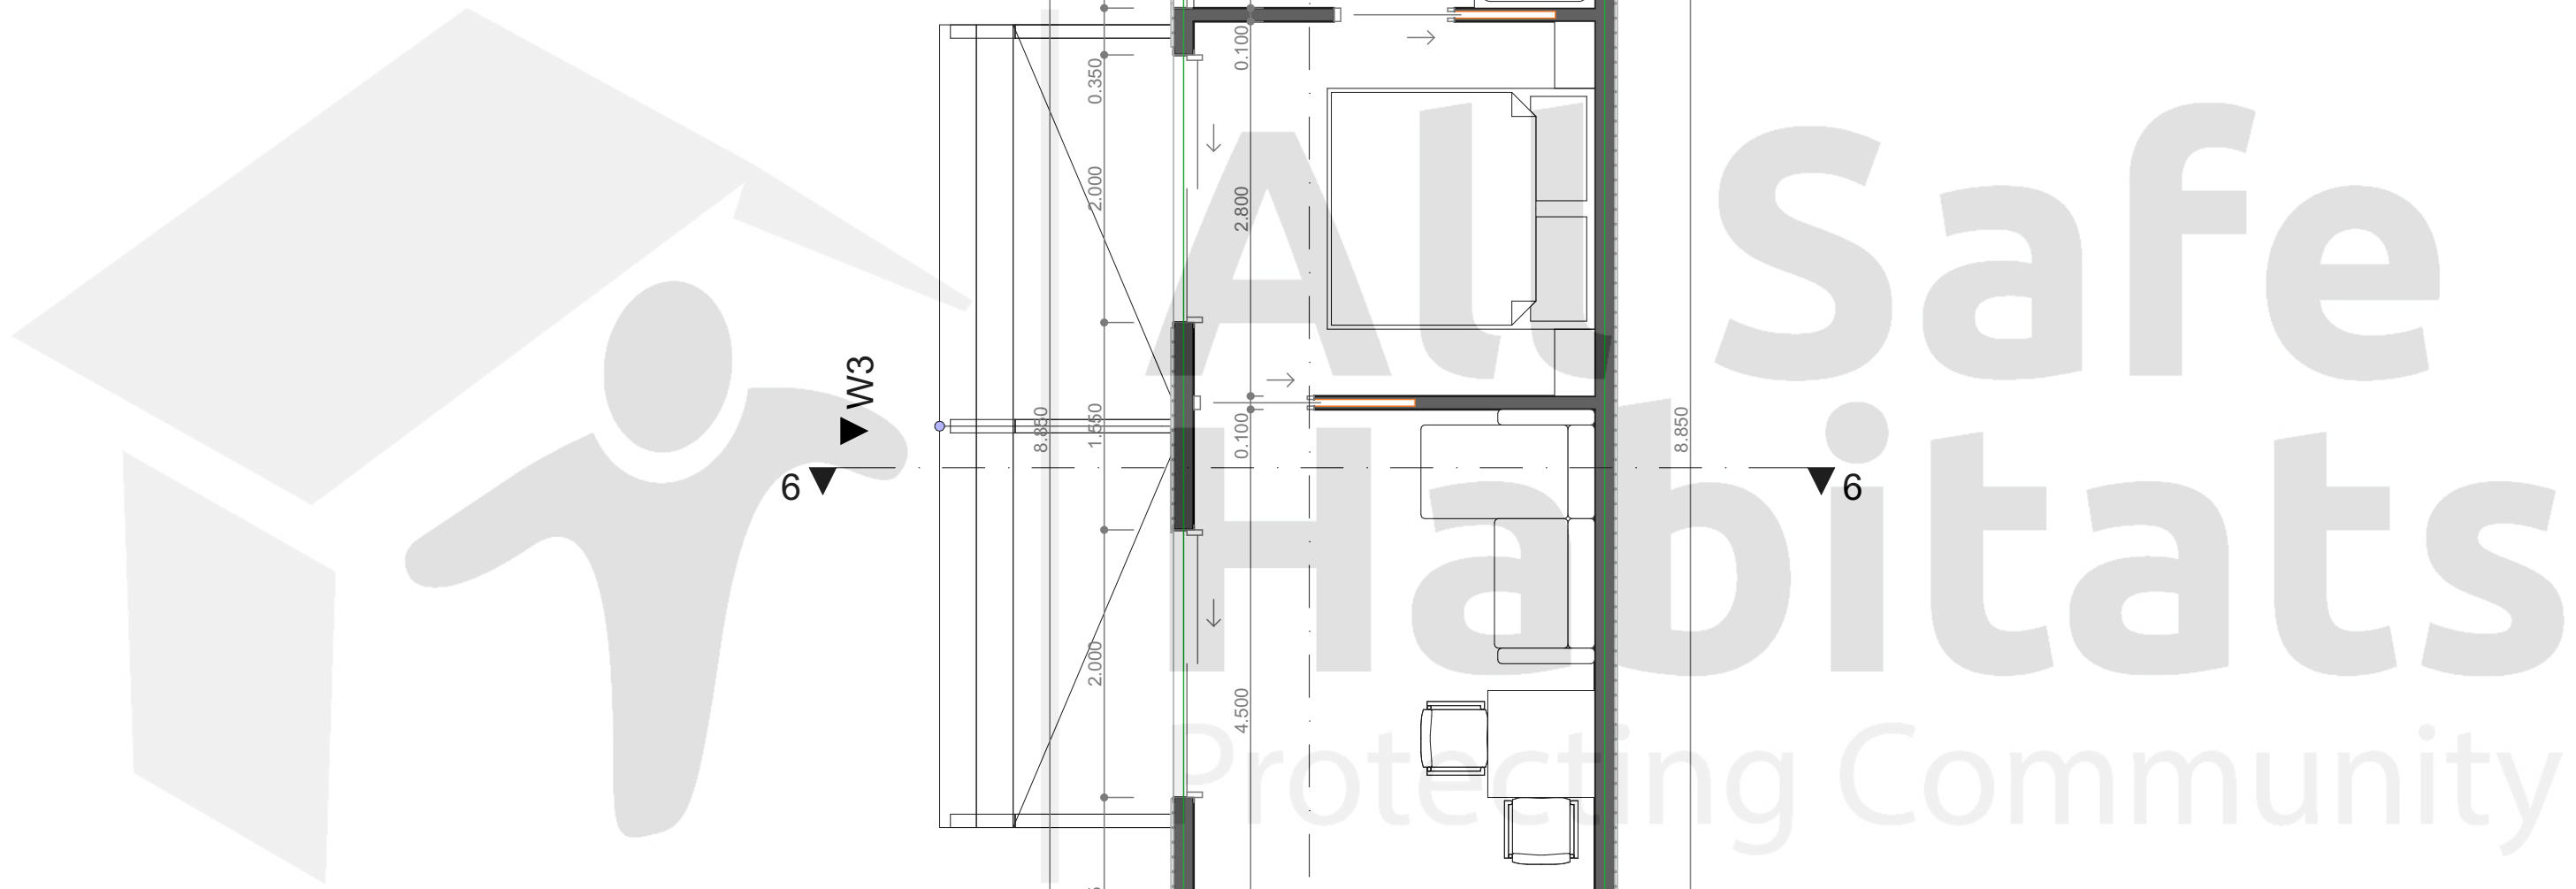





W3 WEST ELEVATION 1:50

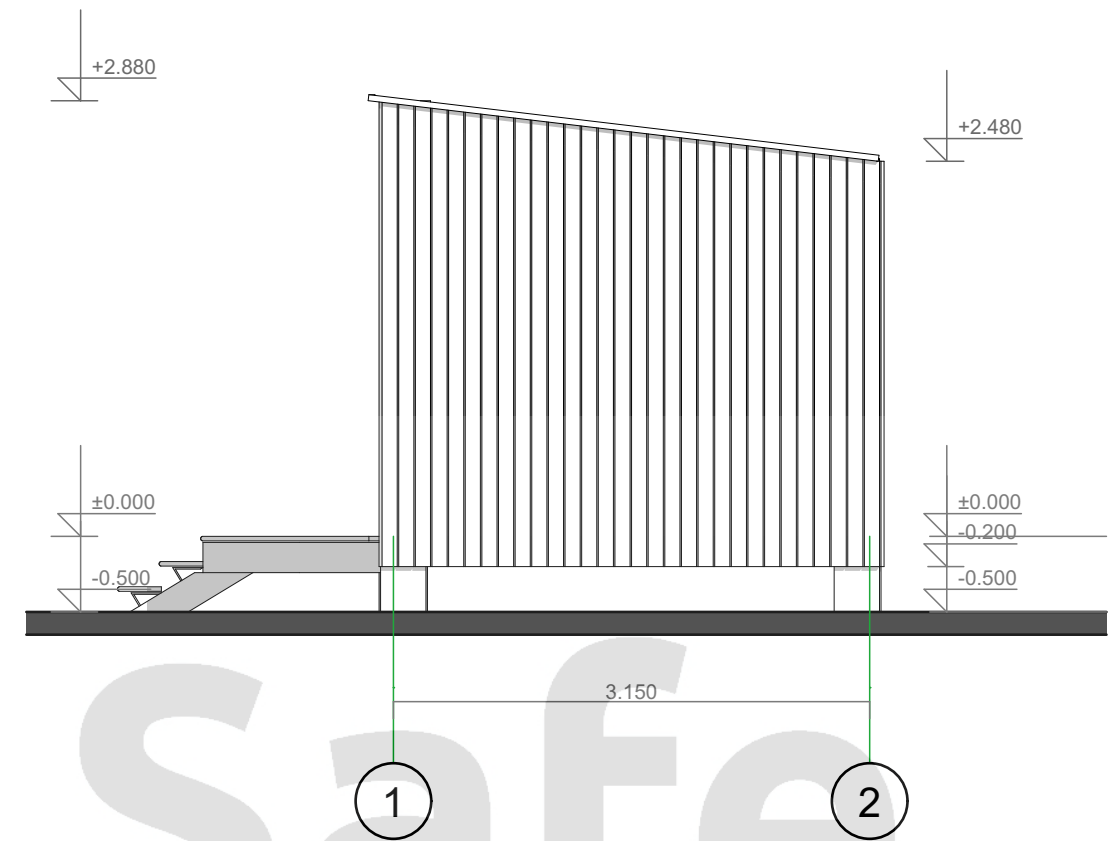


S3 SOUTH ELEVATION 1:50

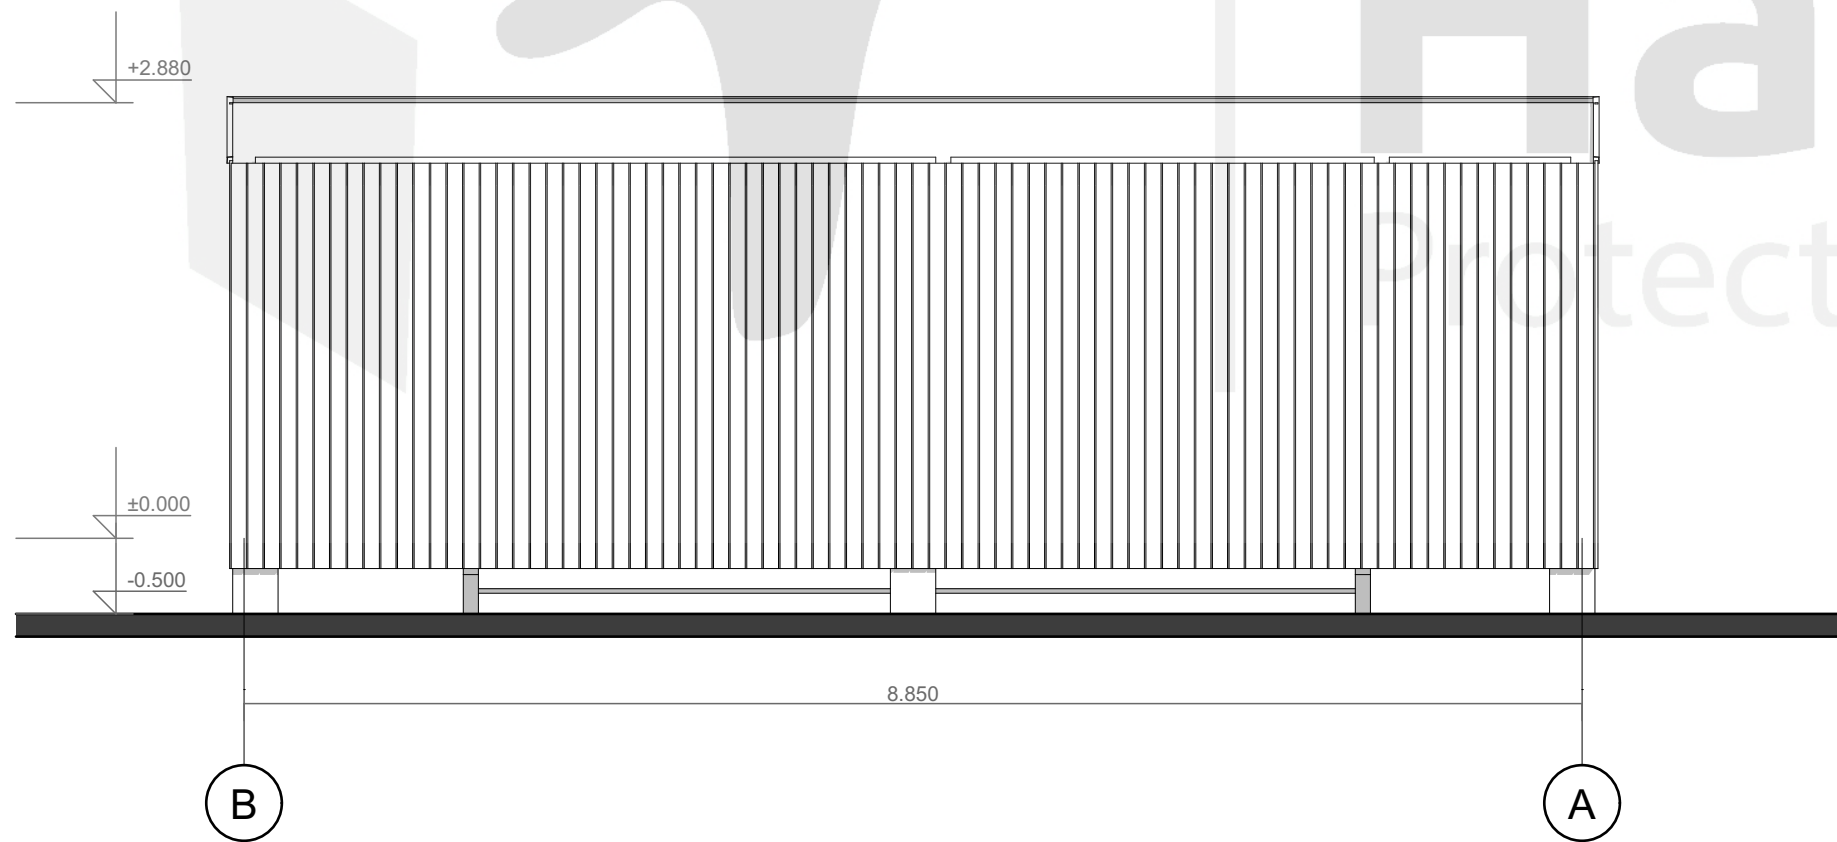


E3 EAST ELEVATION 1:50

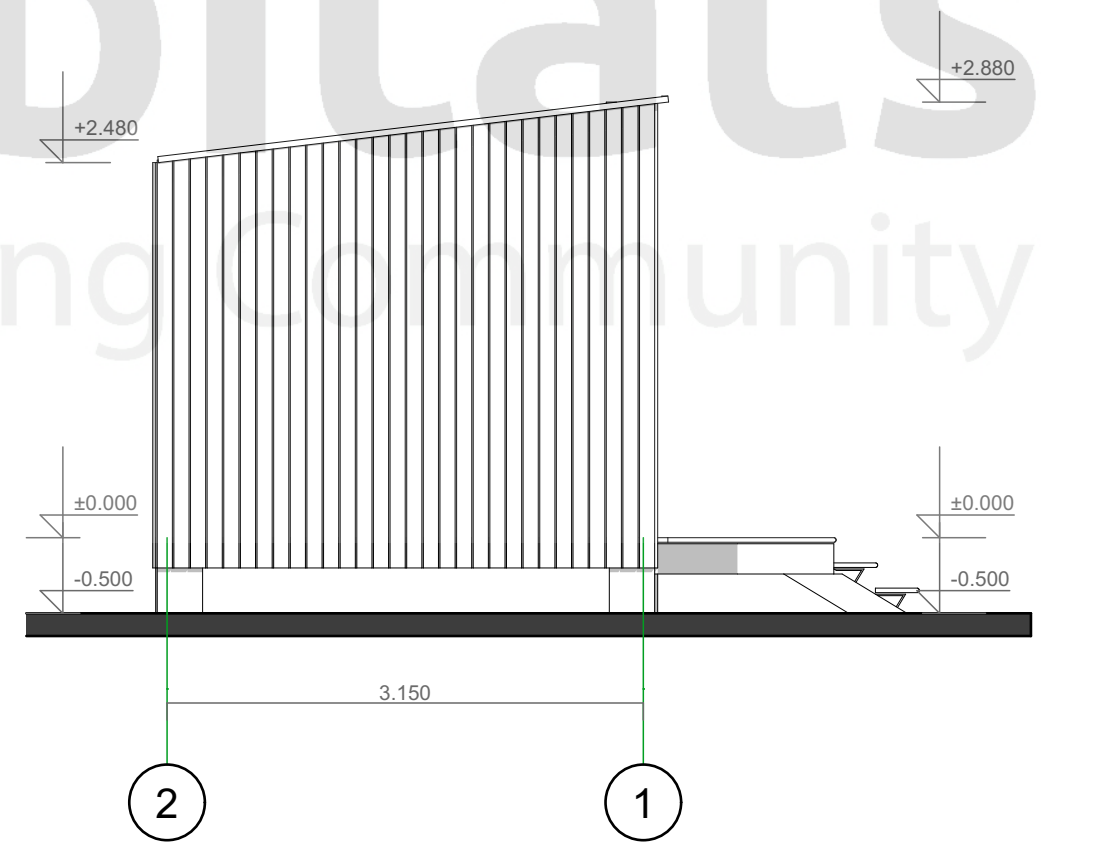

N3 NORTH ELEVATION 1:50

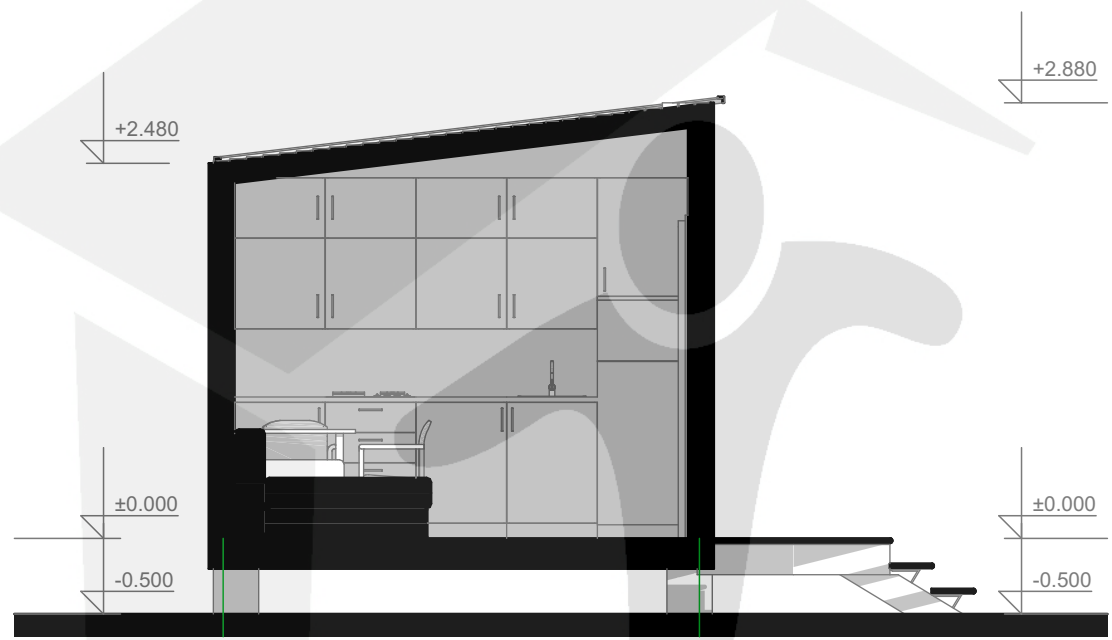

6 Building Section 1:50

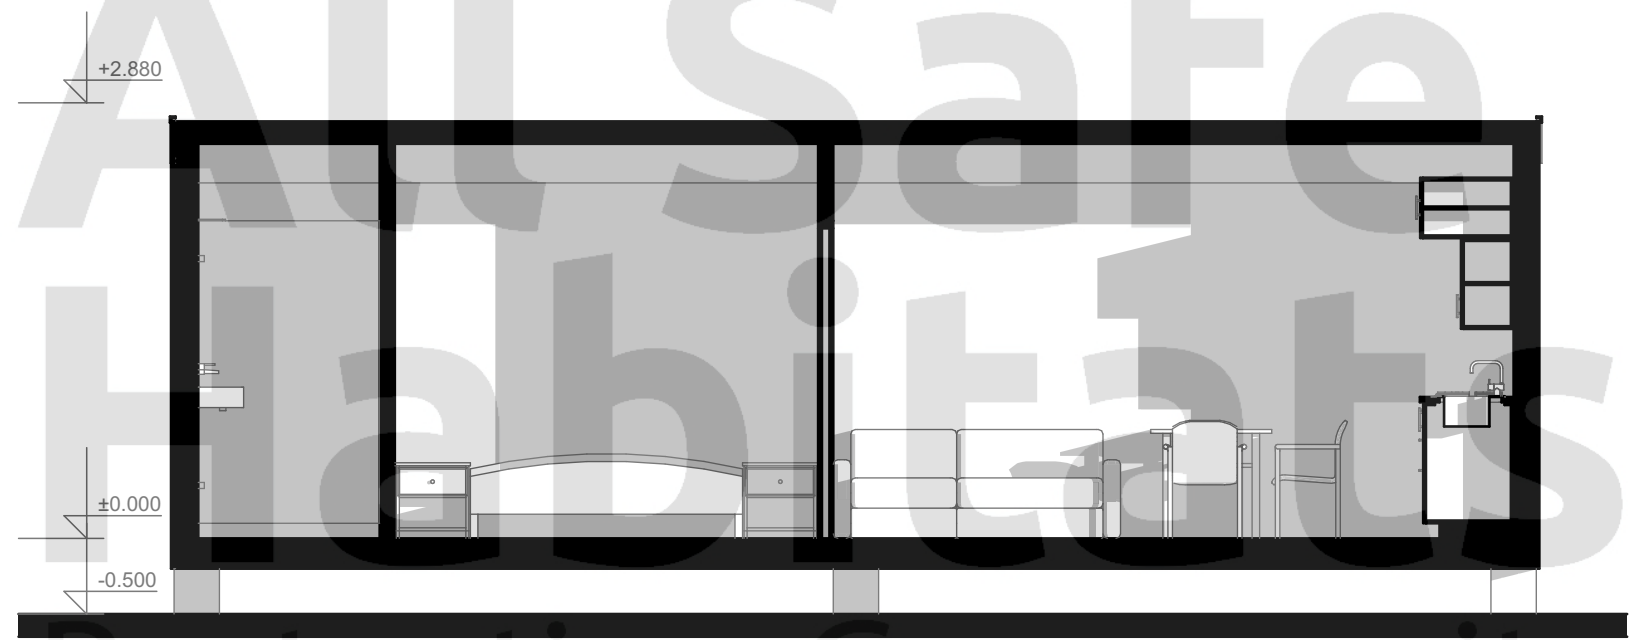

5 Building Section 1:50