




MPR MODULAR


Floor Plans & Elevations

NOTE: These drawings are indicative only. For site-specific drawings that match your wind and BAL requirements, please contact us. These drawings include engineering for piers / footings and structural connections to the modular subframe base for 3 soil conditions – for site specific soil class an extra fee would be incurred. For sloping or problematic sites, you will need a survey plan, soil test and slope report before contacting us for site specific engineering – fees apply. Standard drawings and engineering are included in the price. Any site-specific investigations are your responsibility.




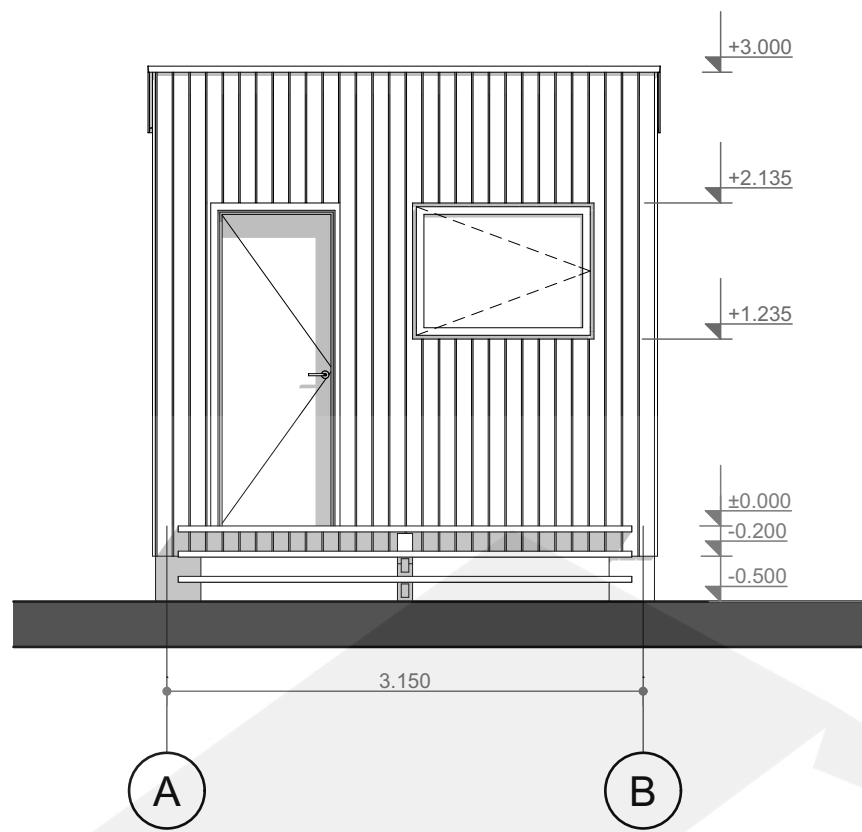


4W4 WEST ELEVATION 1:50 4N4

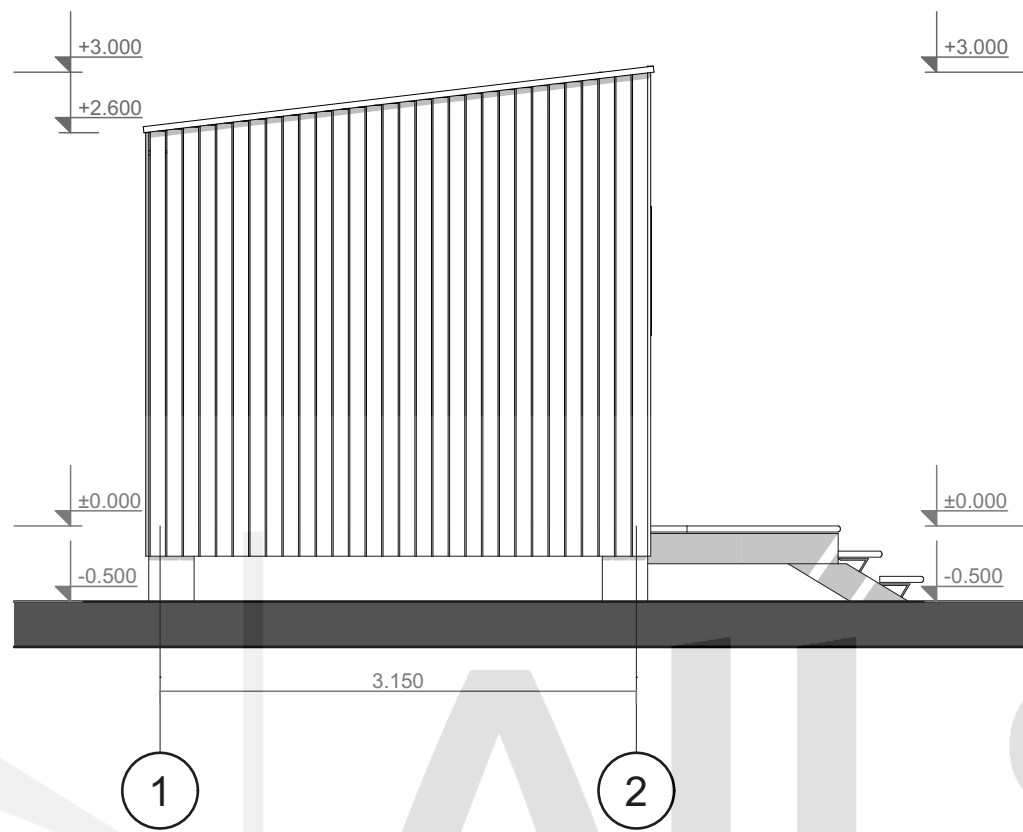


4N4 NORTH ELEVATION 1:50 0.

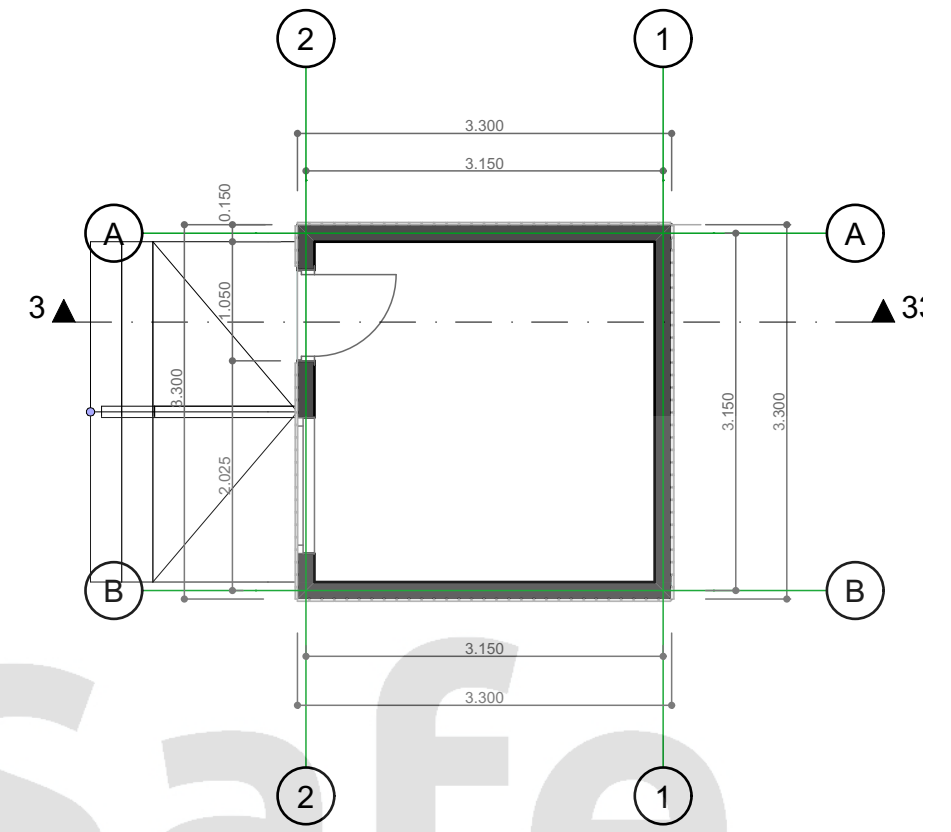


0. FLOORPLAN 1:66.67

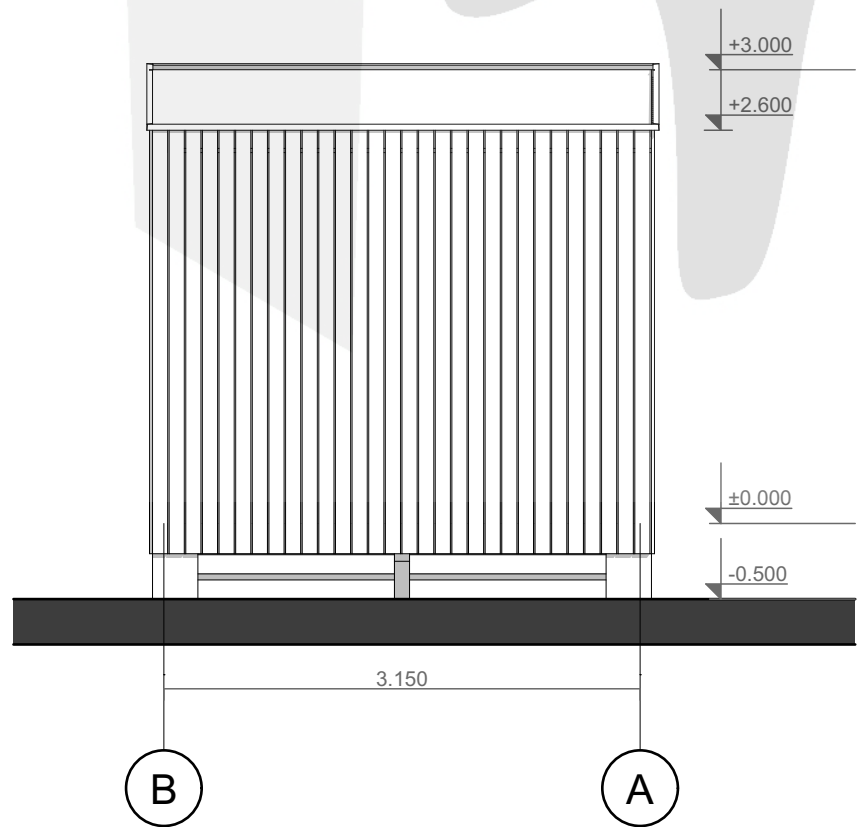




4E4 EAST ELEVATION 1:50

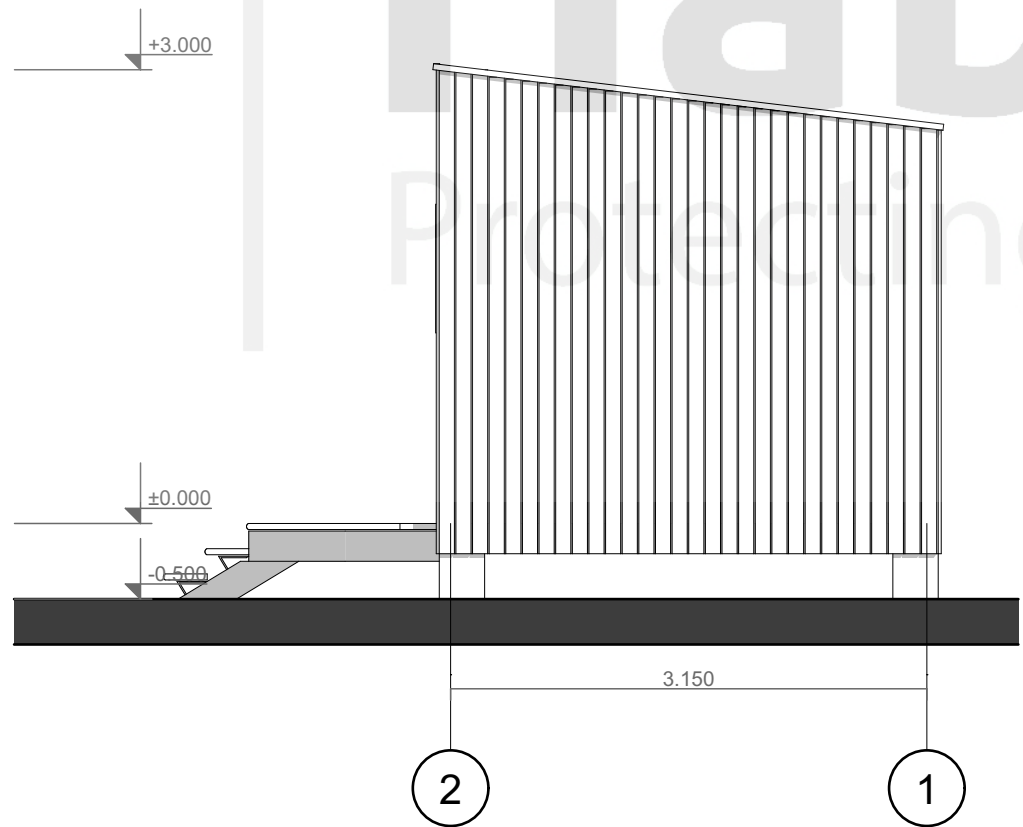

4S4 SOUTH ELEVATION 1:50

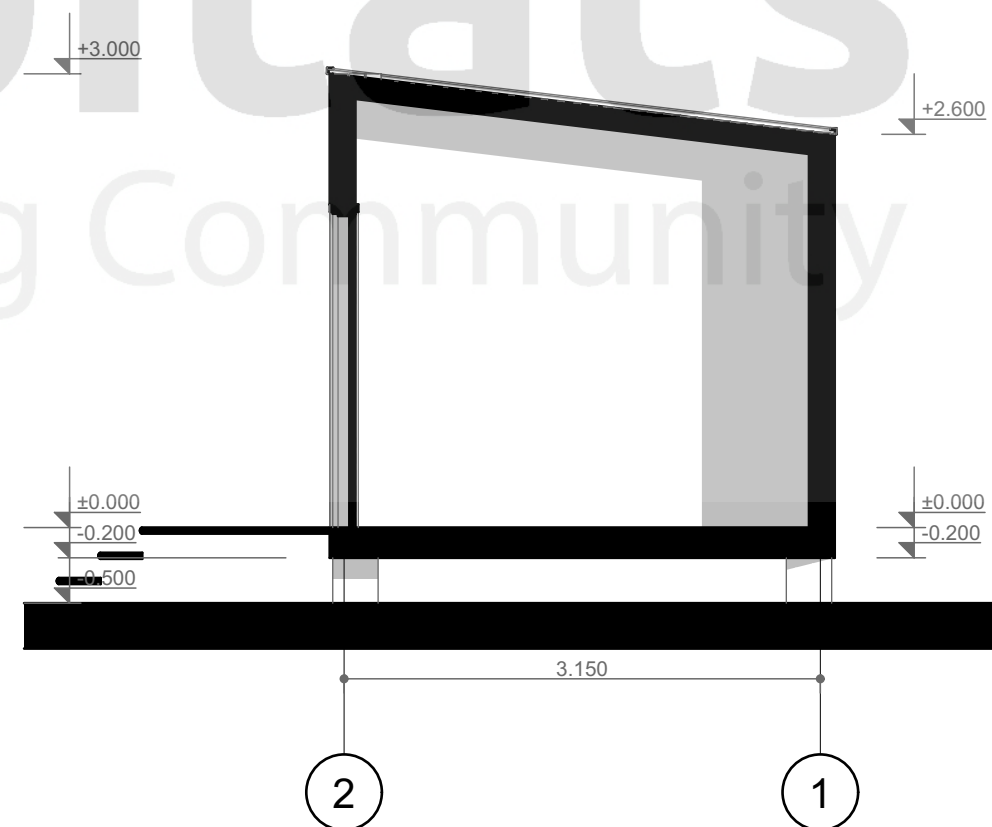

33 SECTION 3 1:50

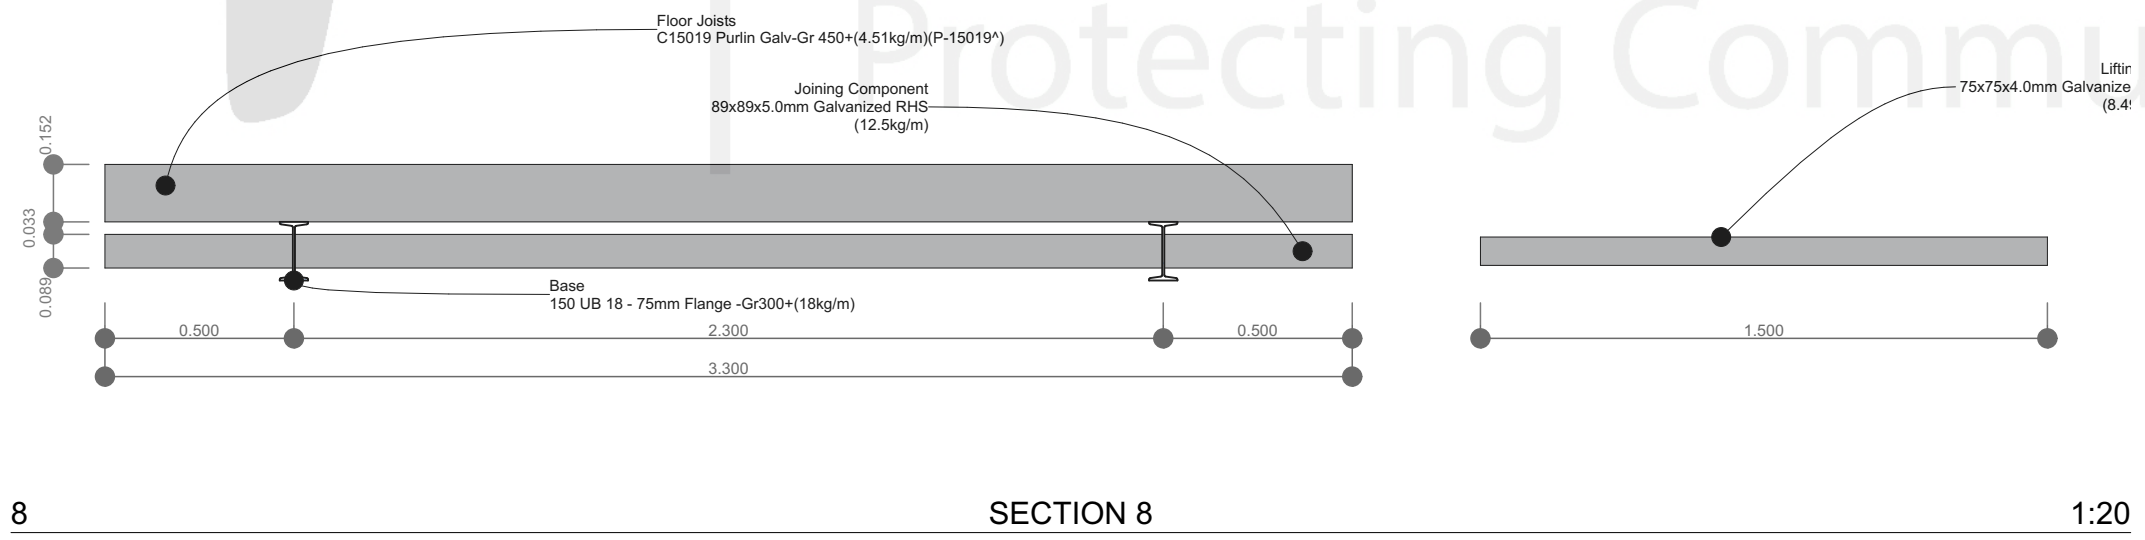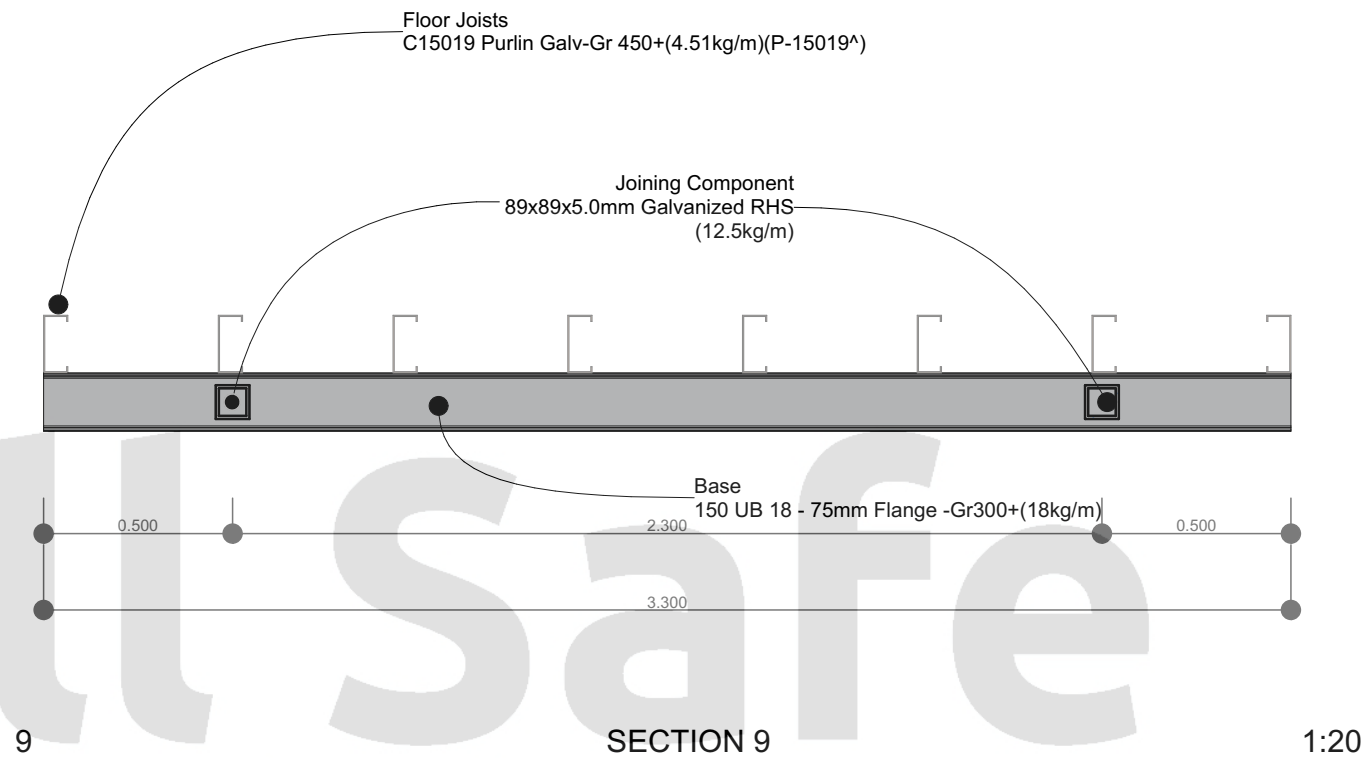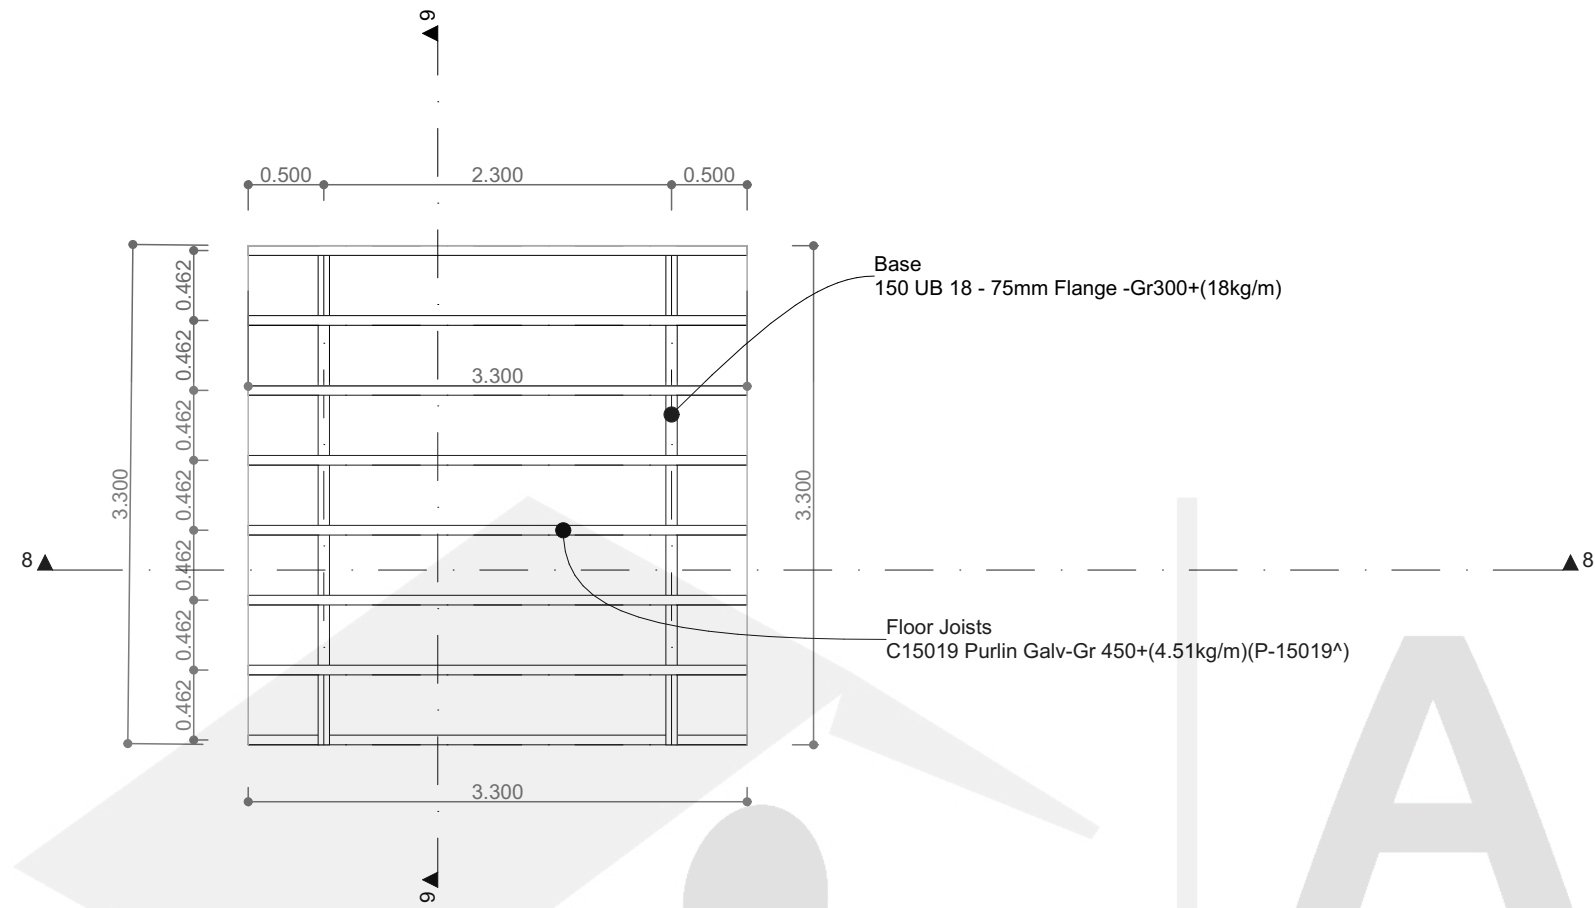

All Safe Habitats
Protecting Community