





# THE DAWN

## Floor Plans & Elevations

**NOTE:** These drawings are indicative only. For site-specific drawings that match your wind and BAL requirements, please contact us. These drawings include engineering for piers / footings and structural connections to the modular subframe base for 3 soil conditions – for site specific soil class an extra fee would be incurred. For sloping or problematic sites, you will need a survey plan, soil test and slope report before contacting us for site specific engineering – fees apply. Standard drawings and engineering are included in the price. Any site-specific investigations are your responsibility.



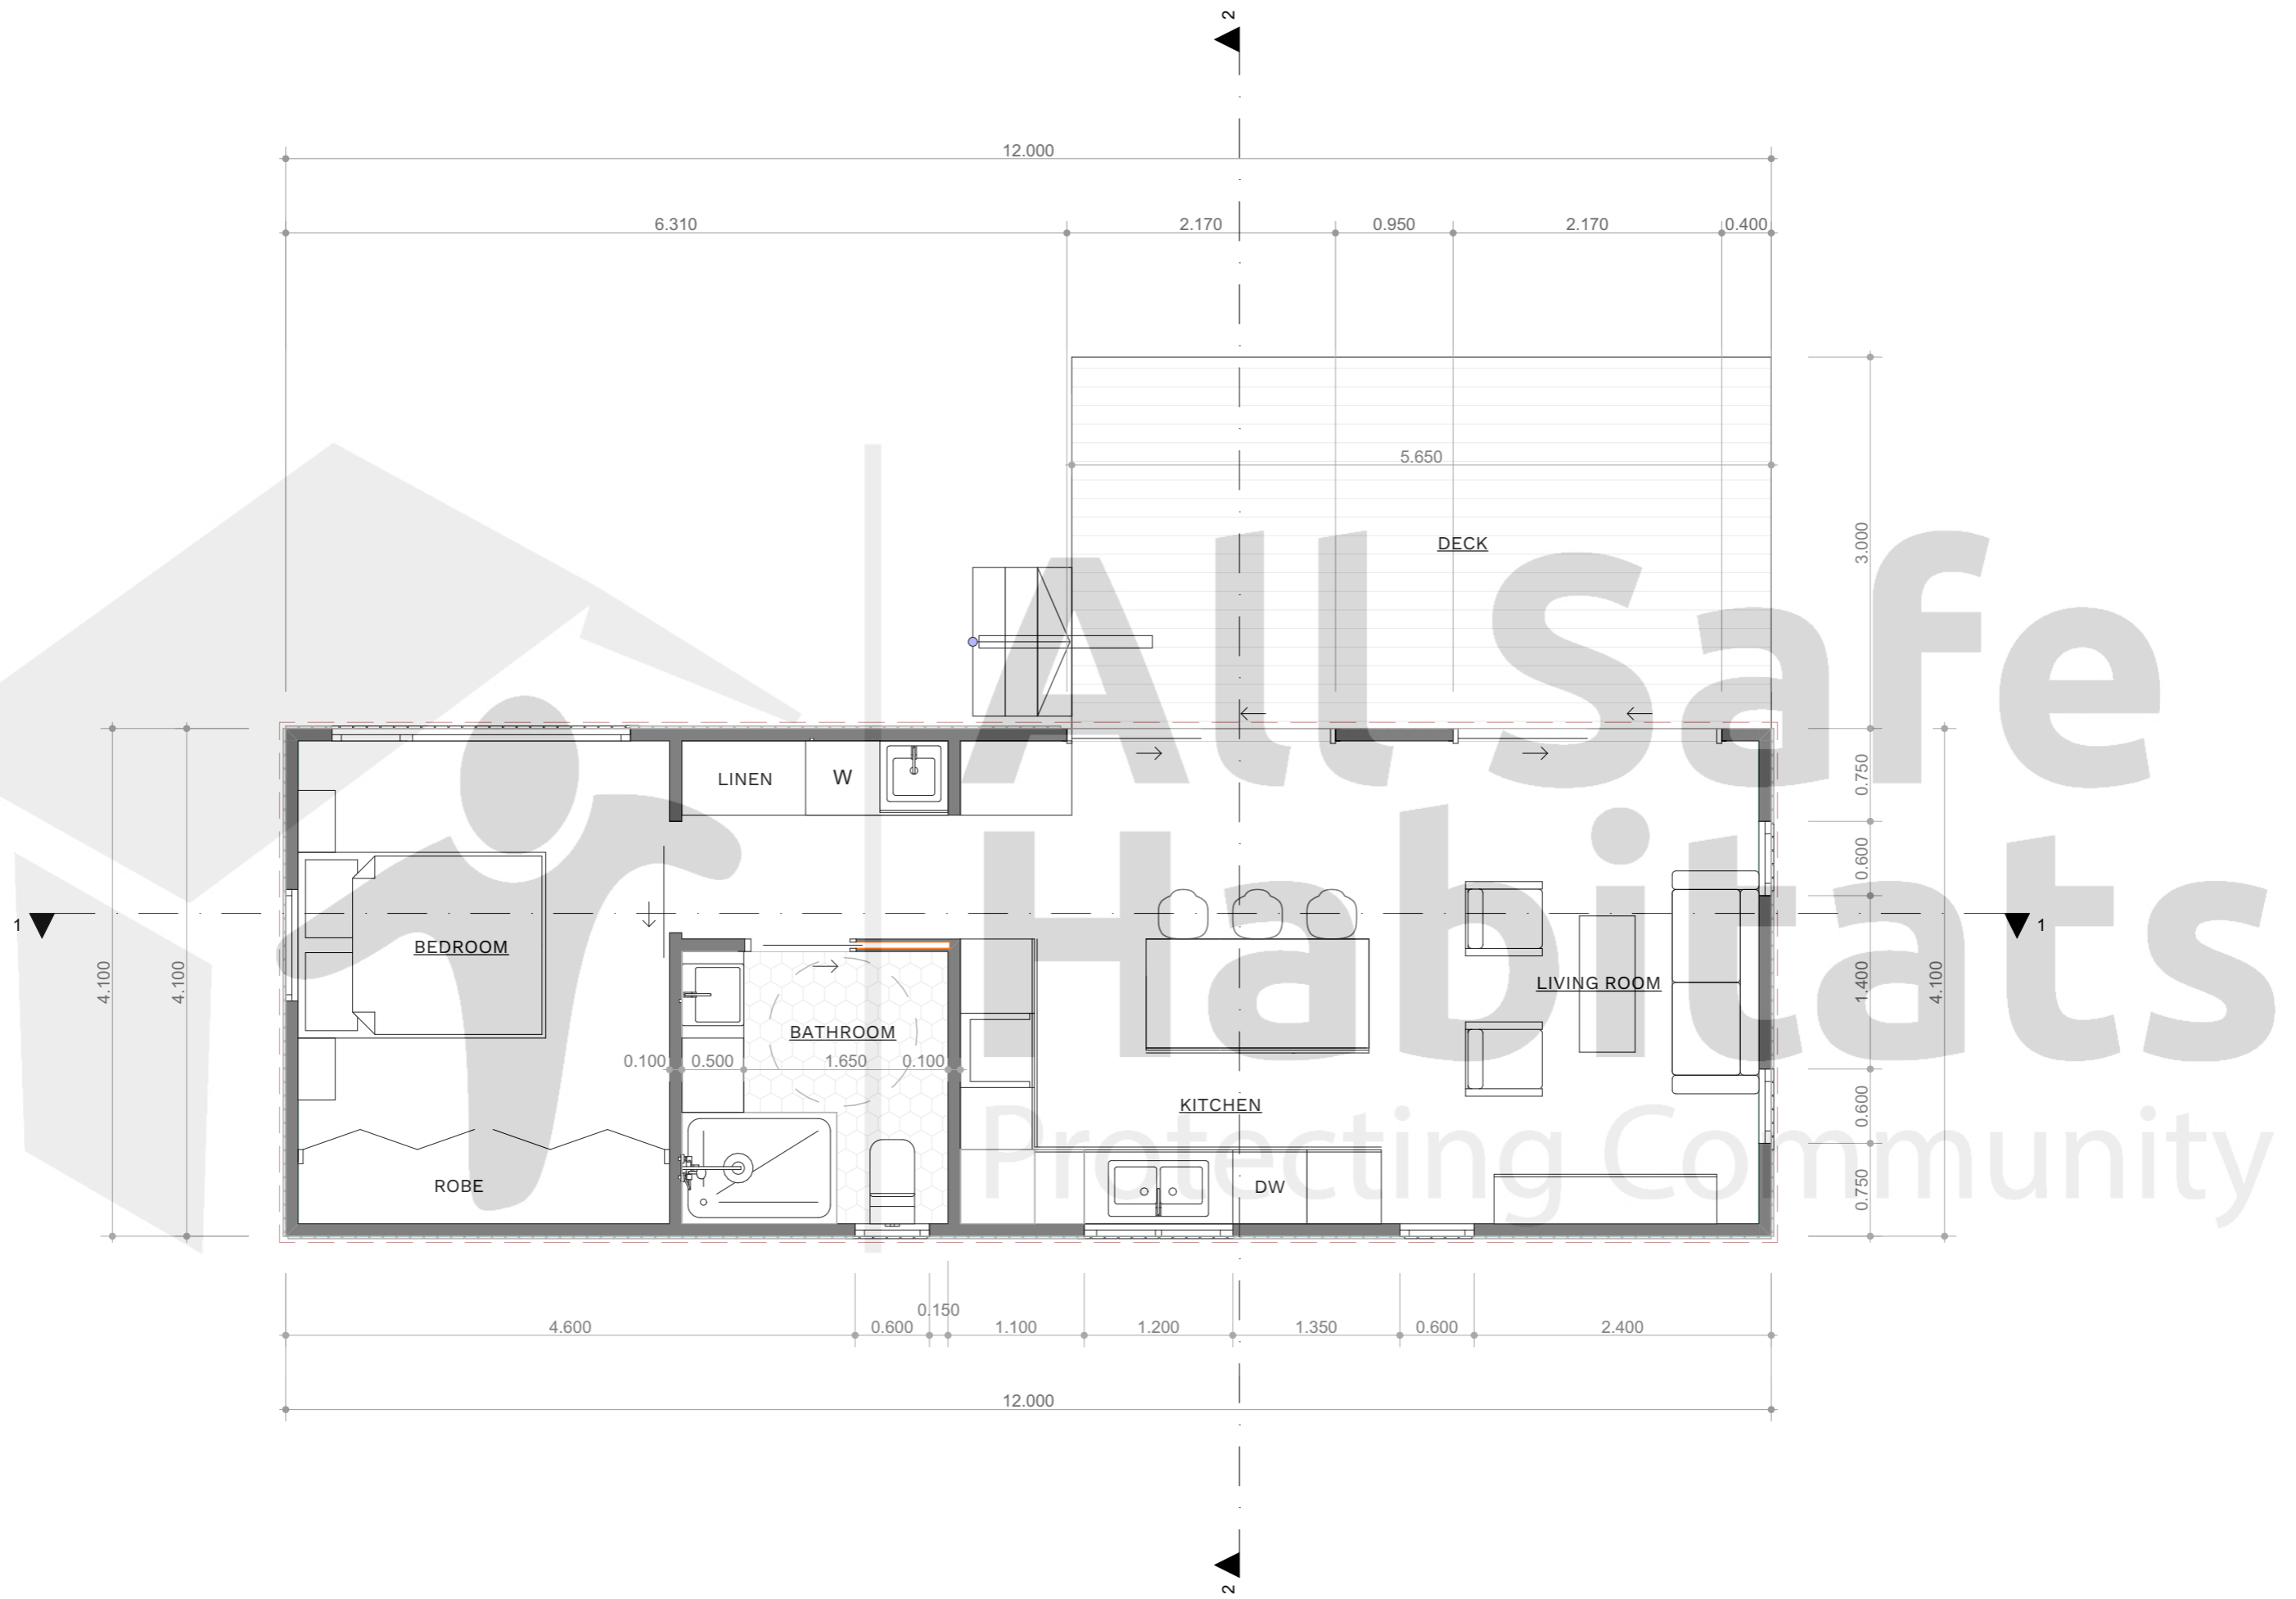


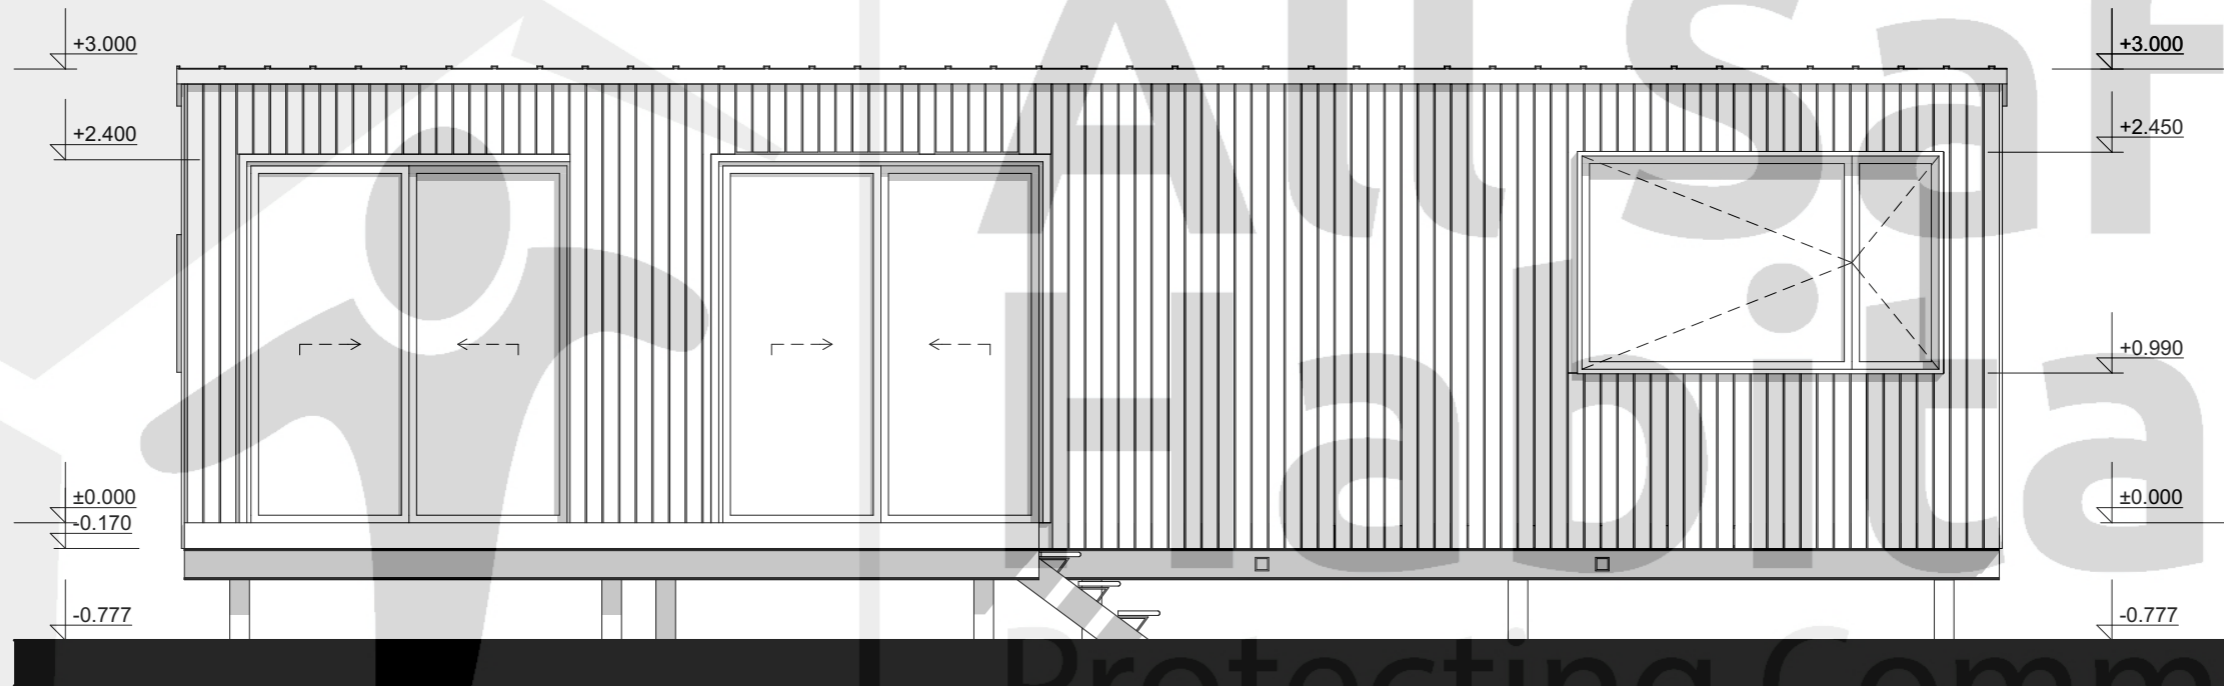

N

NORTH ELEVATION


1:50

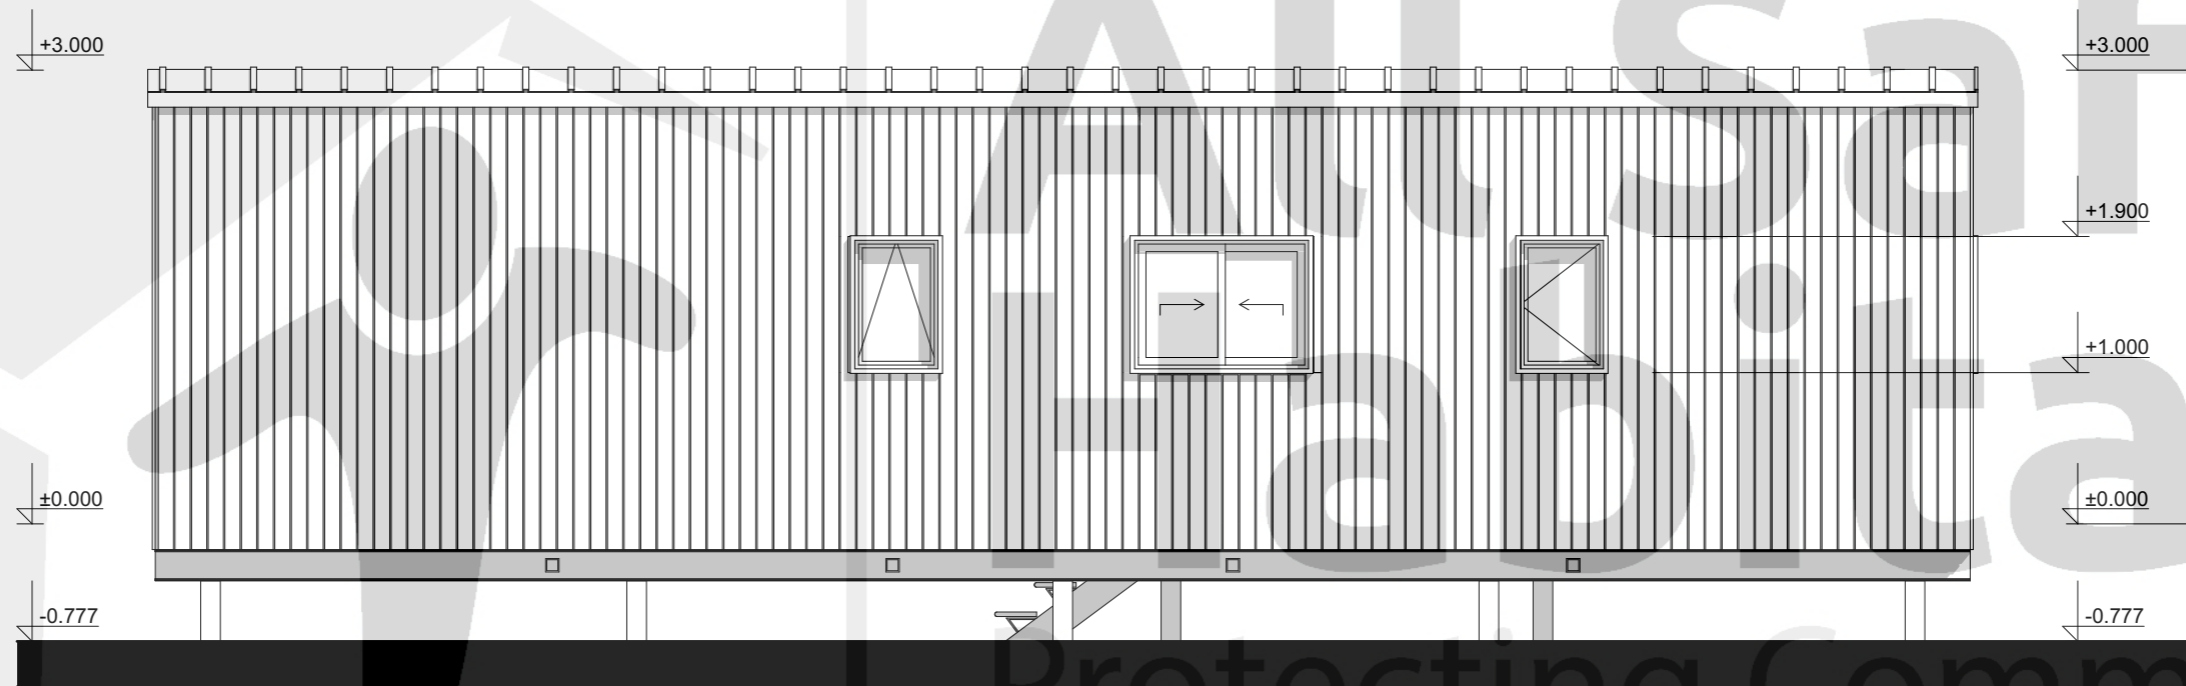

S

SOUTH ELEVATION

1:50

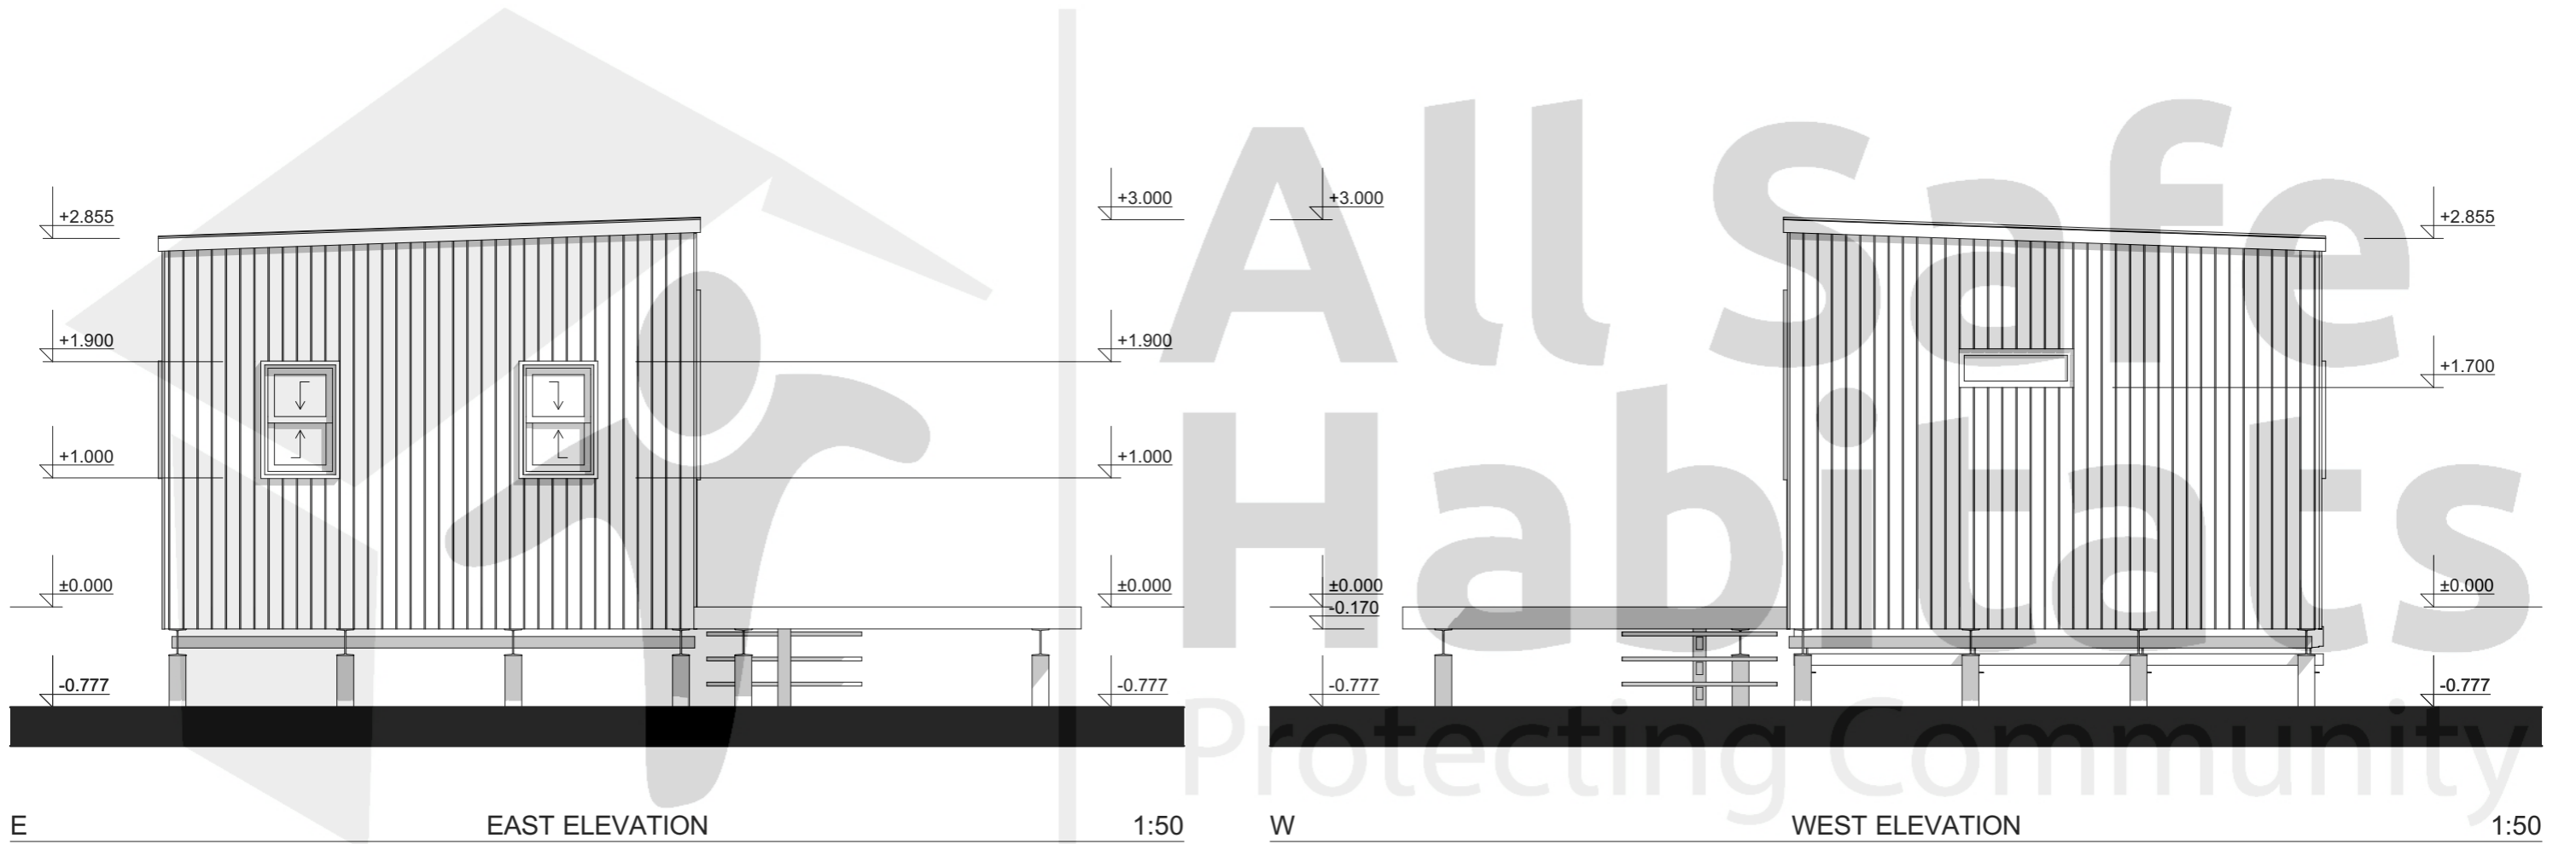

E


EAST ELEVATION

1:50

W

WEST ELEVATION


1:50

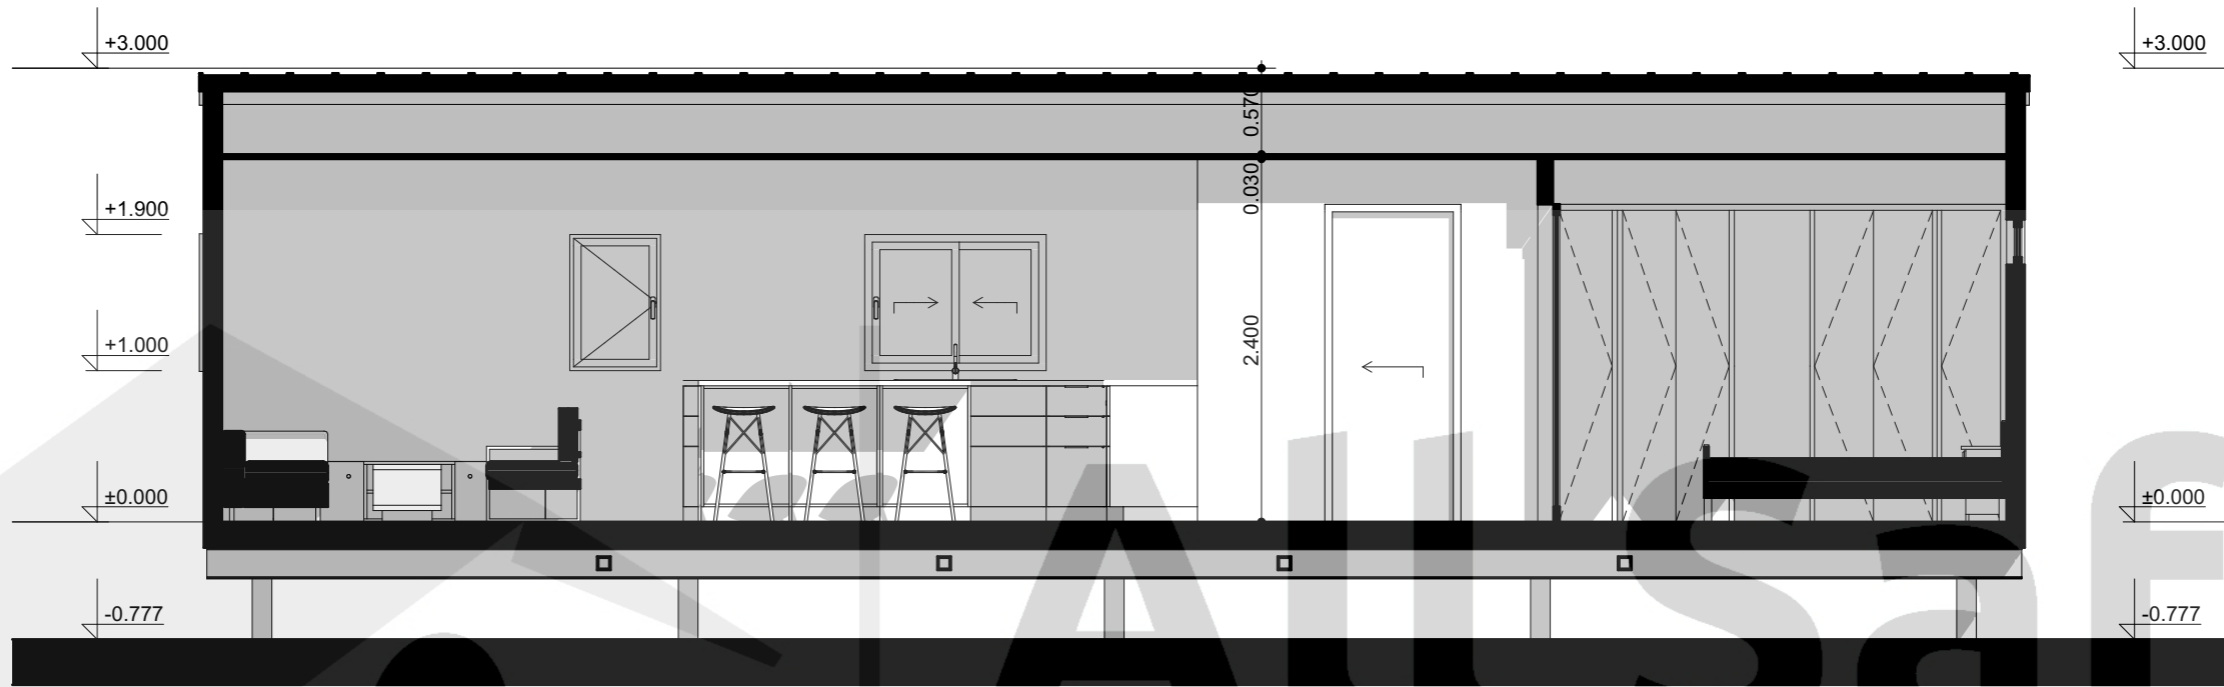

1

Building Section

1:50

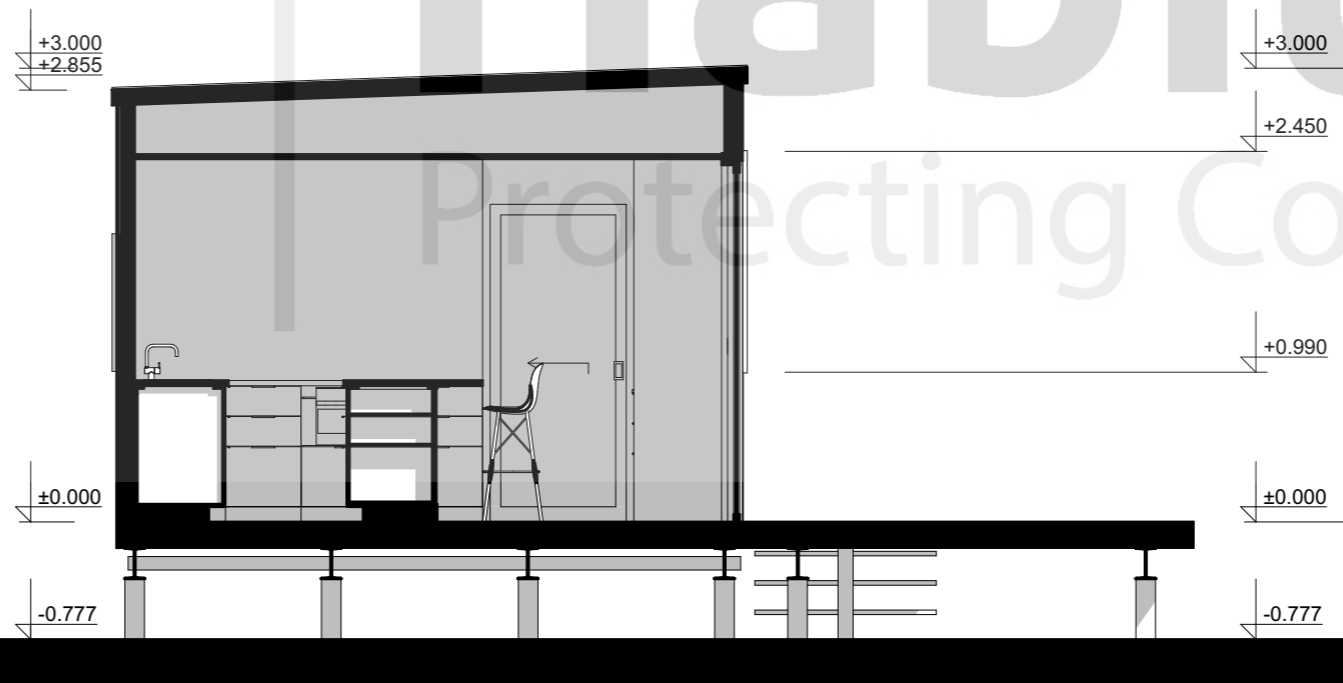

2

Building Section

1:50

