




6M CABIN


All Safe
Habitats
Protecting Community

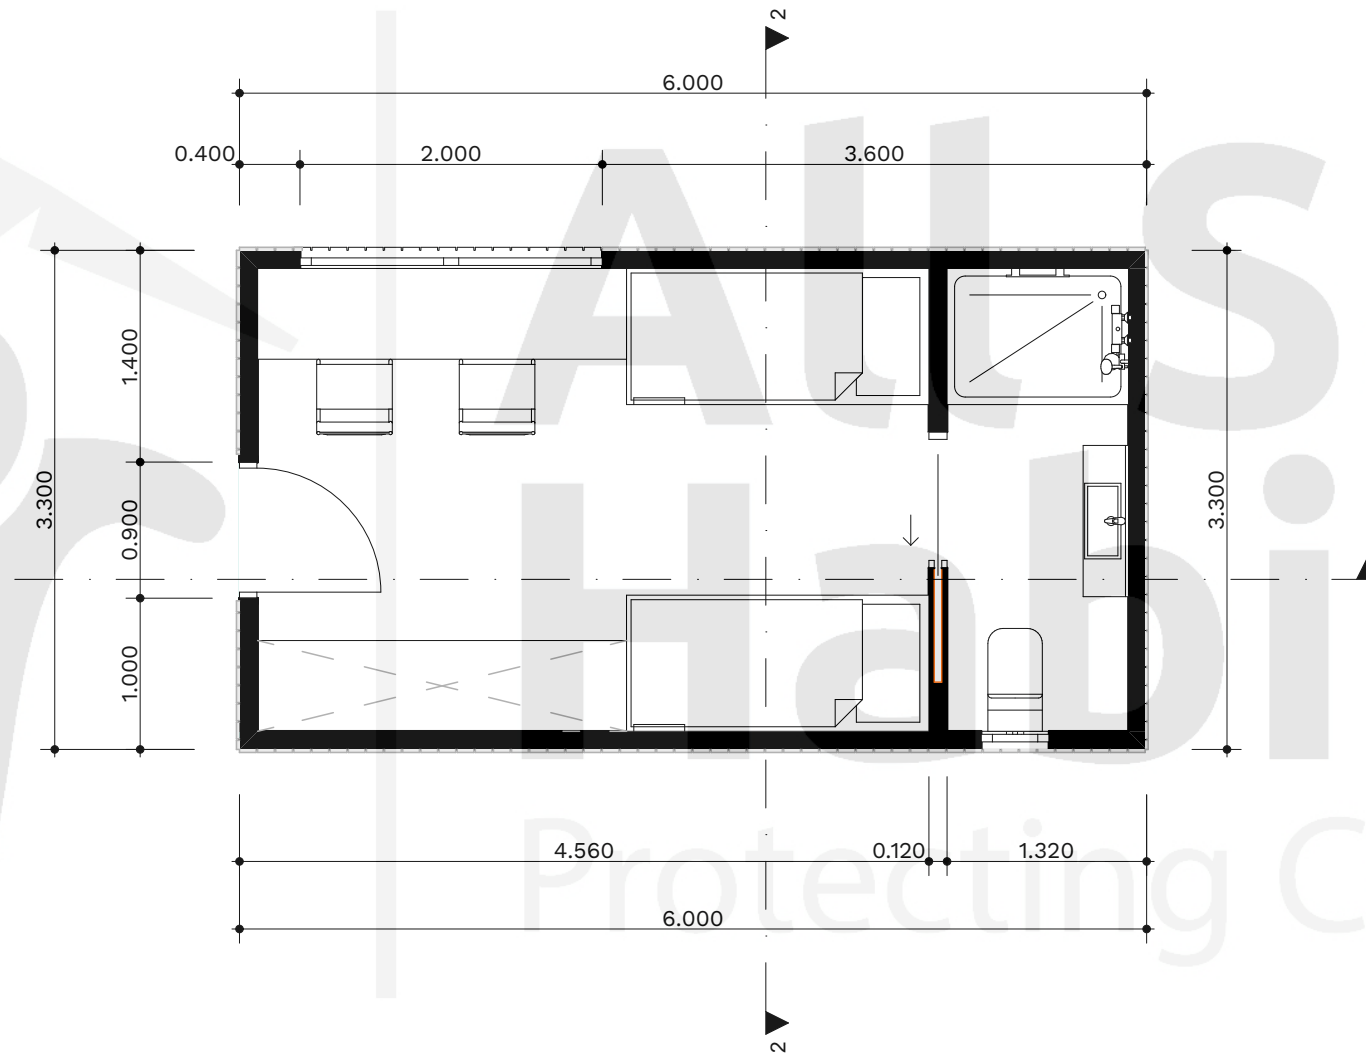


0.

FLOORPLAN


1:50

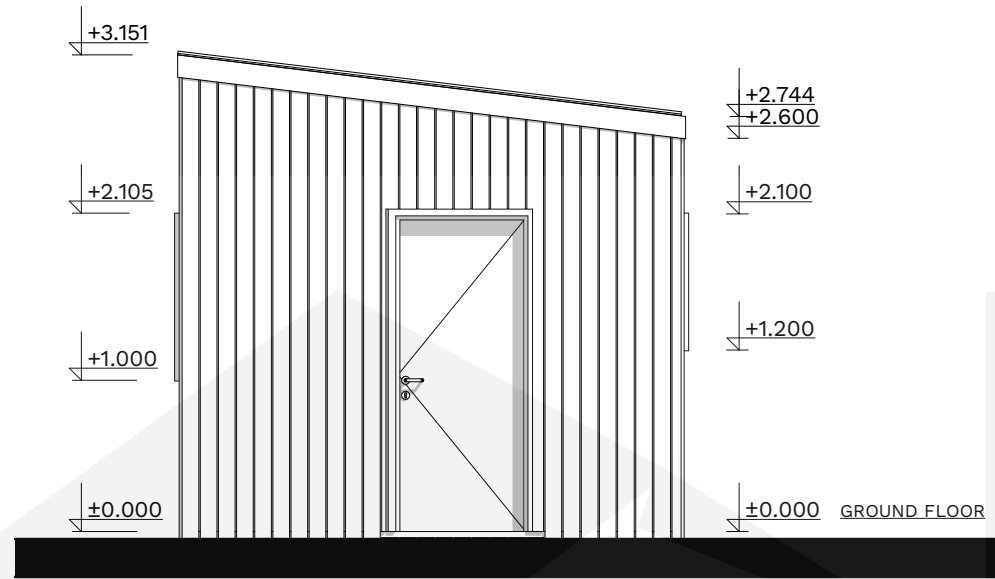


3W WEST ELEVATION 1:50

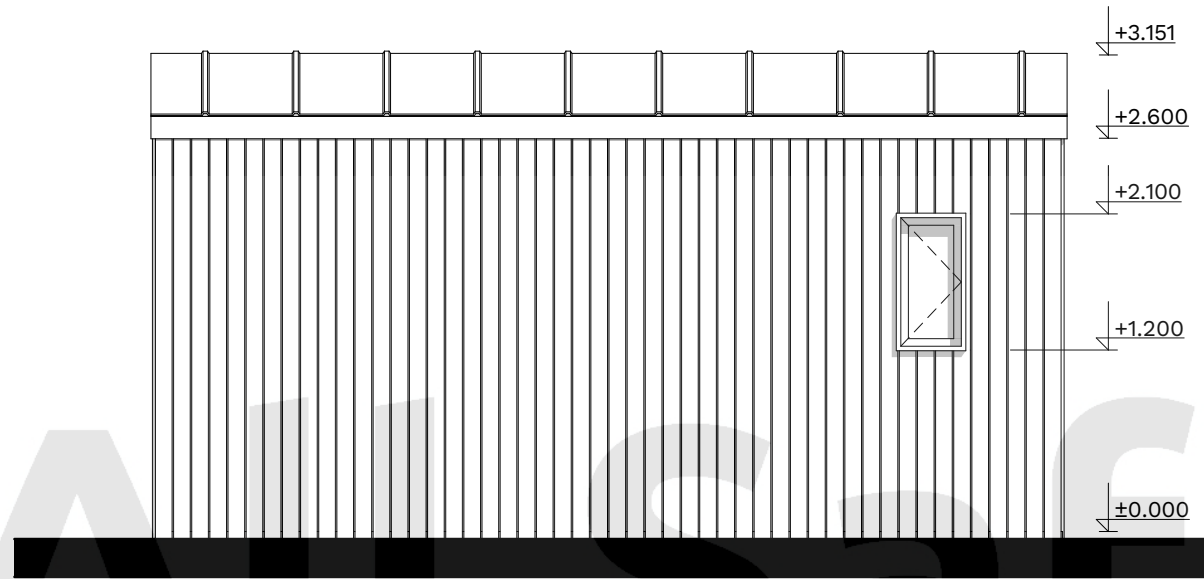


3S SOUTH ELEVATION 1:50

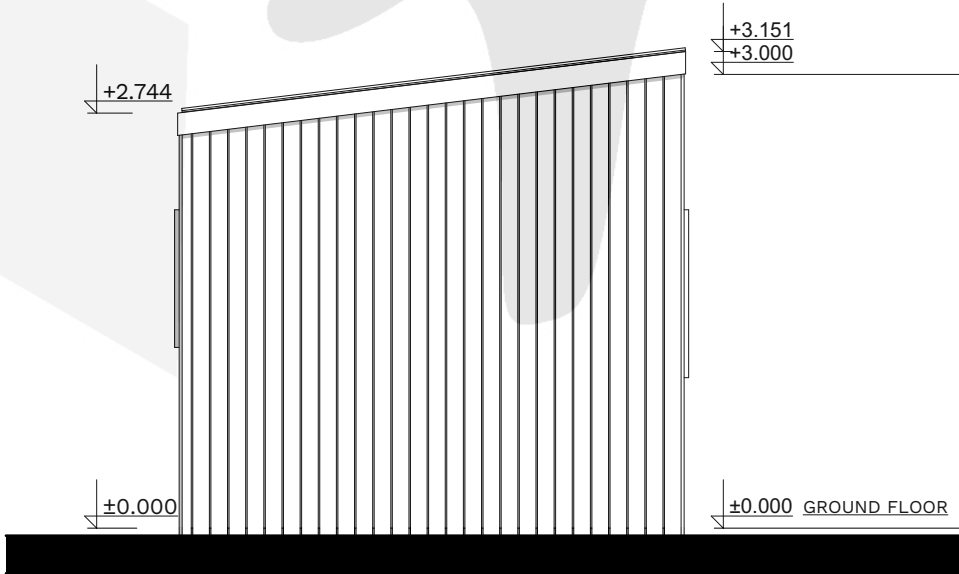

3E EAST ELEVATION 1:50

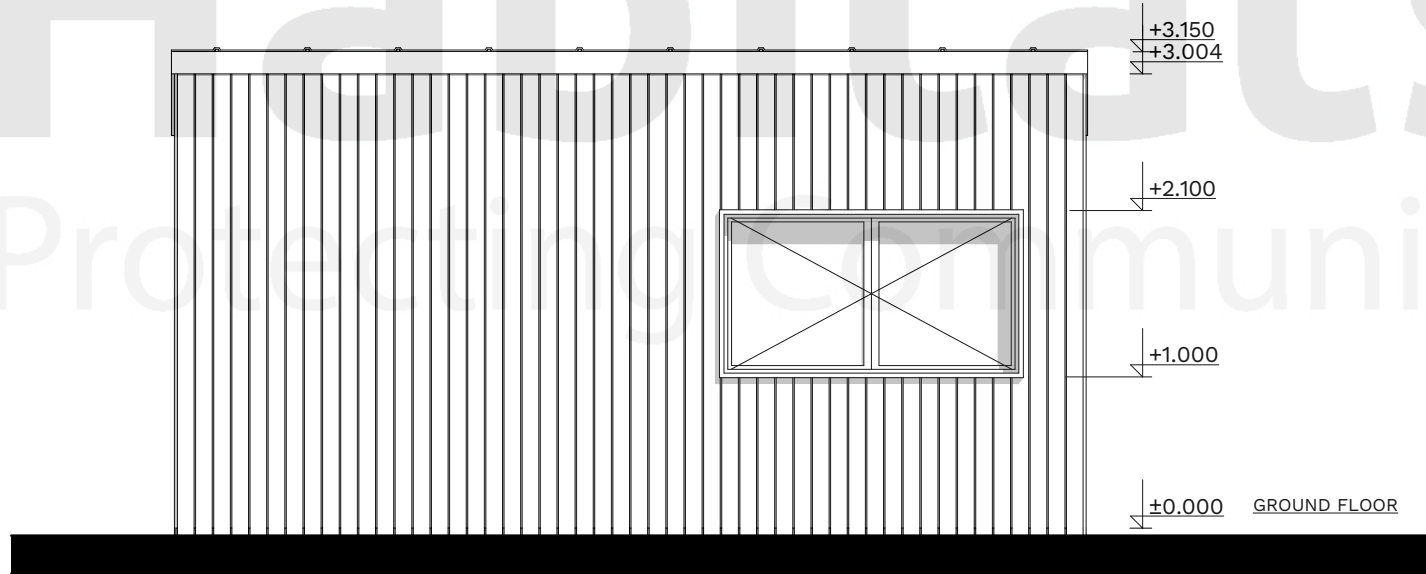


3N 1:50

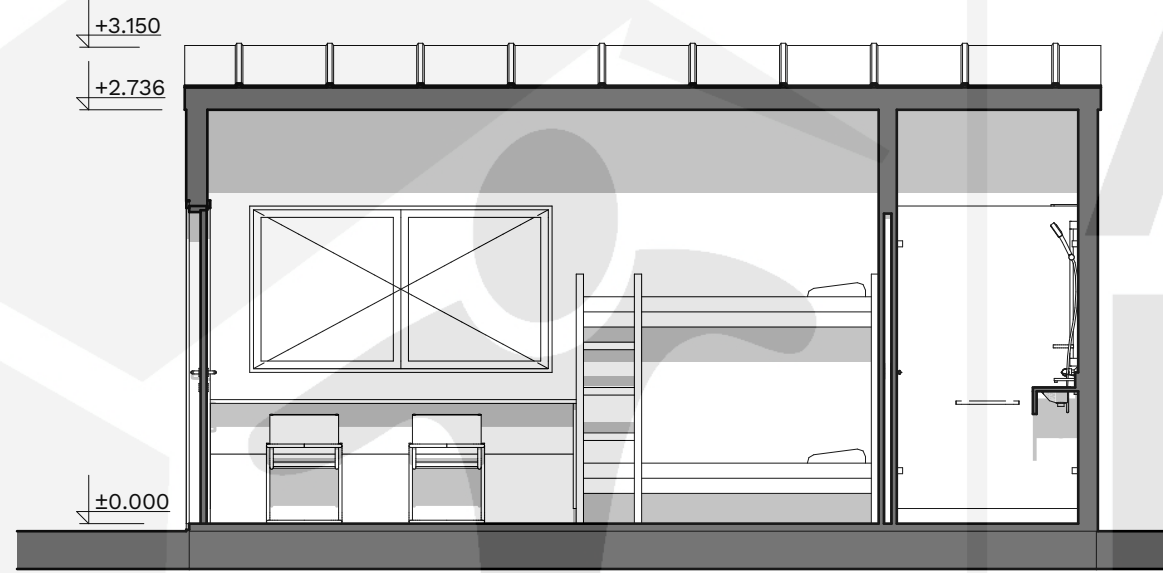

1

SECTION 1-1

1:50

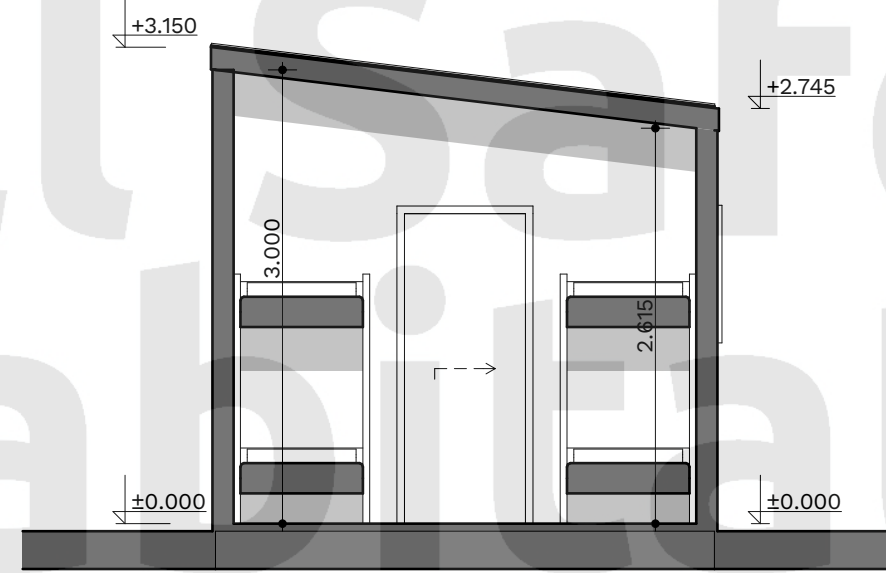

2

SECTION 1-1


1:50

All Safe
Habits
Protecting Community



10M CABIN


All Safe
Habitats
Protecting Community

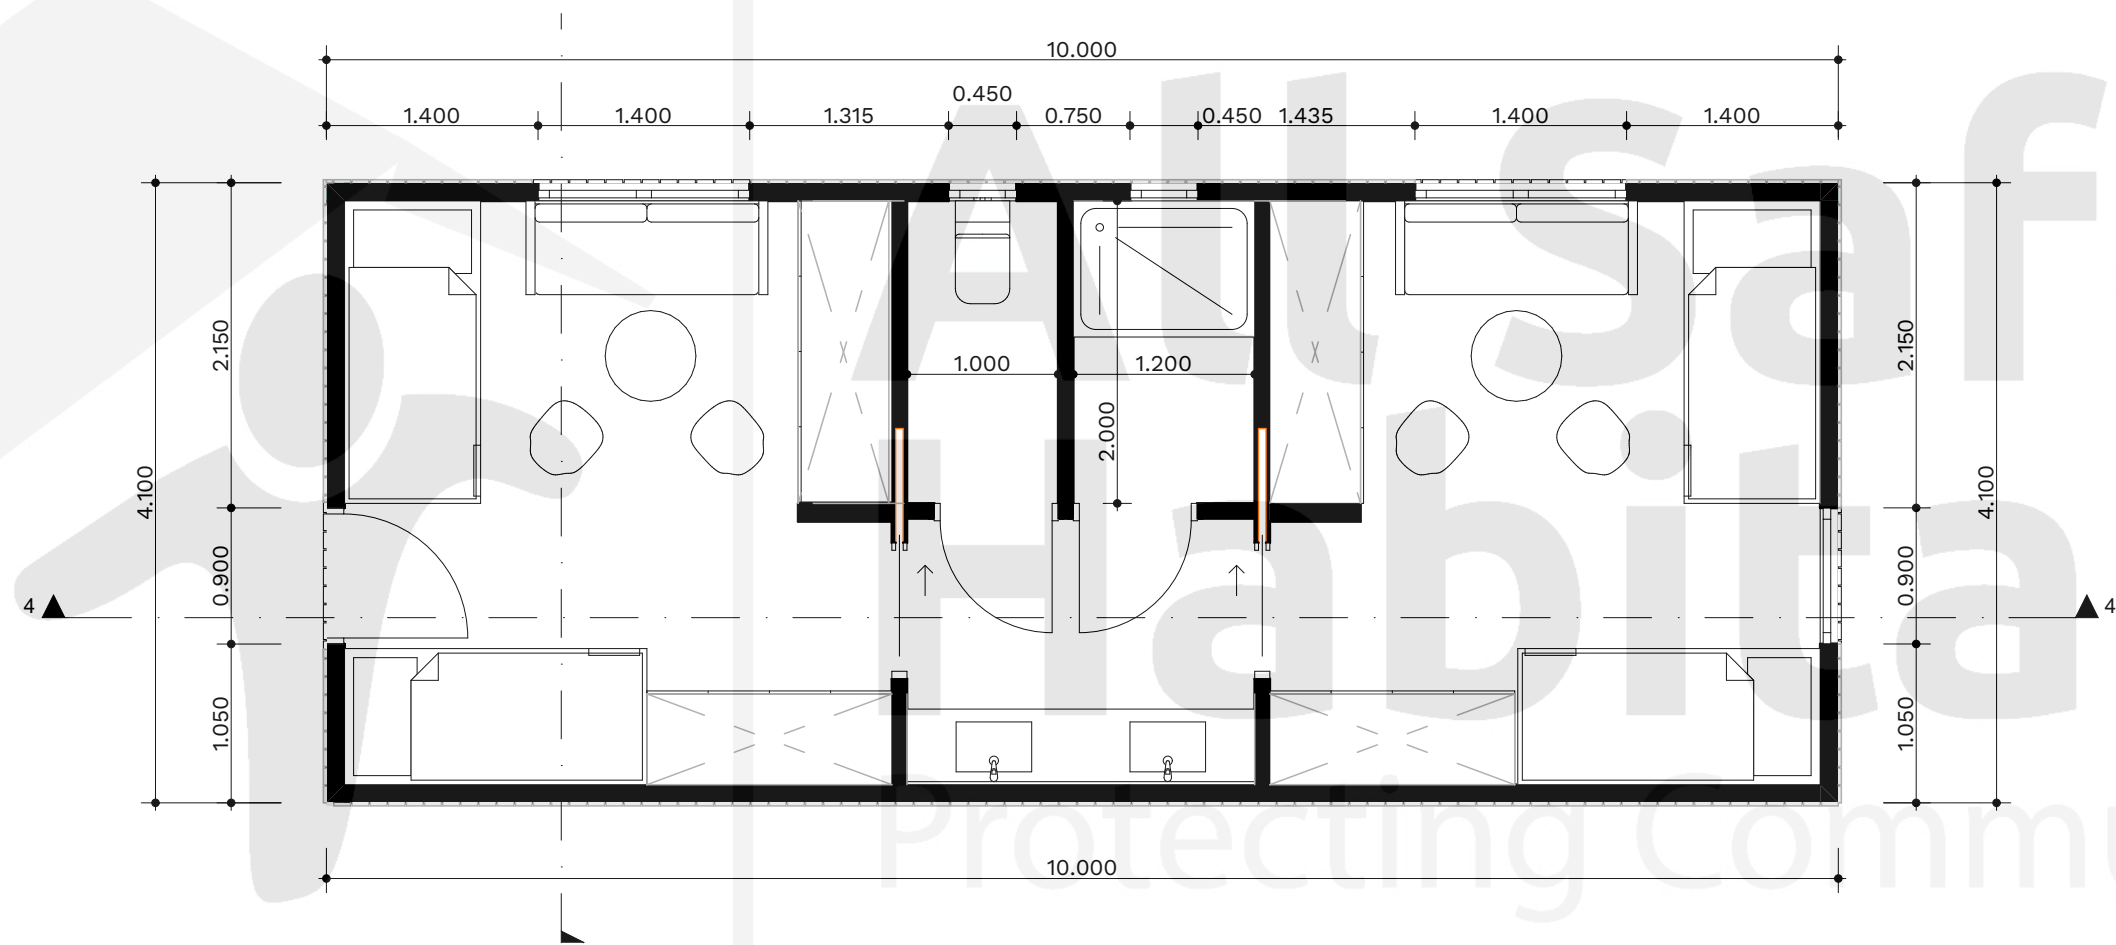


0.

FLOORPLAN

1:50

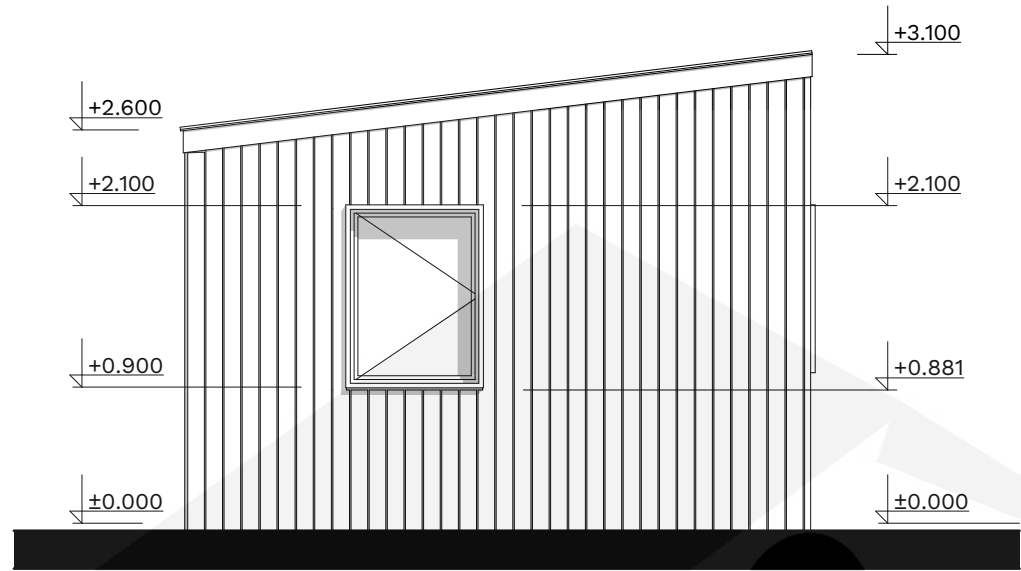


1E EAST ELEVATION 1:50

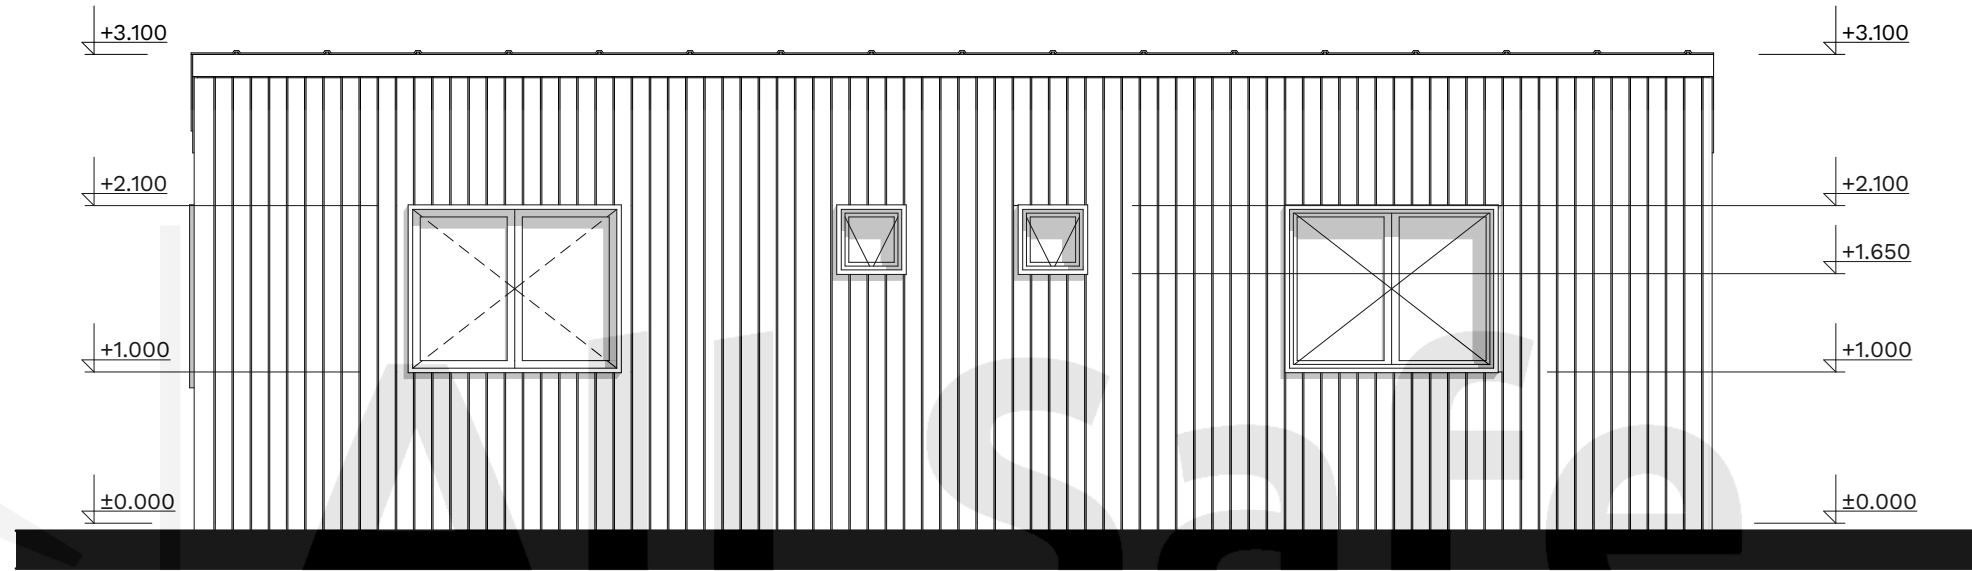

1N NORTH ELEVATION 1:50



1W WEST ELEVATION 1:50

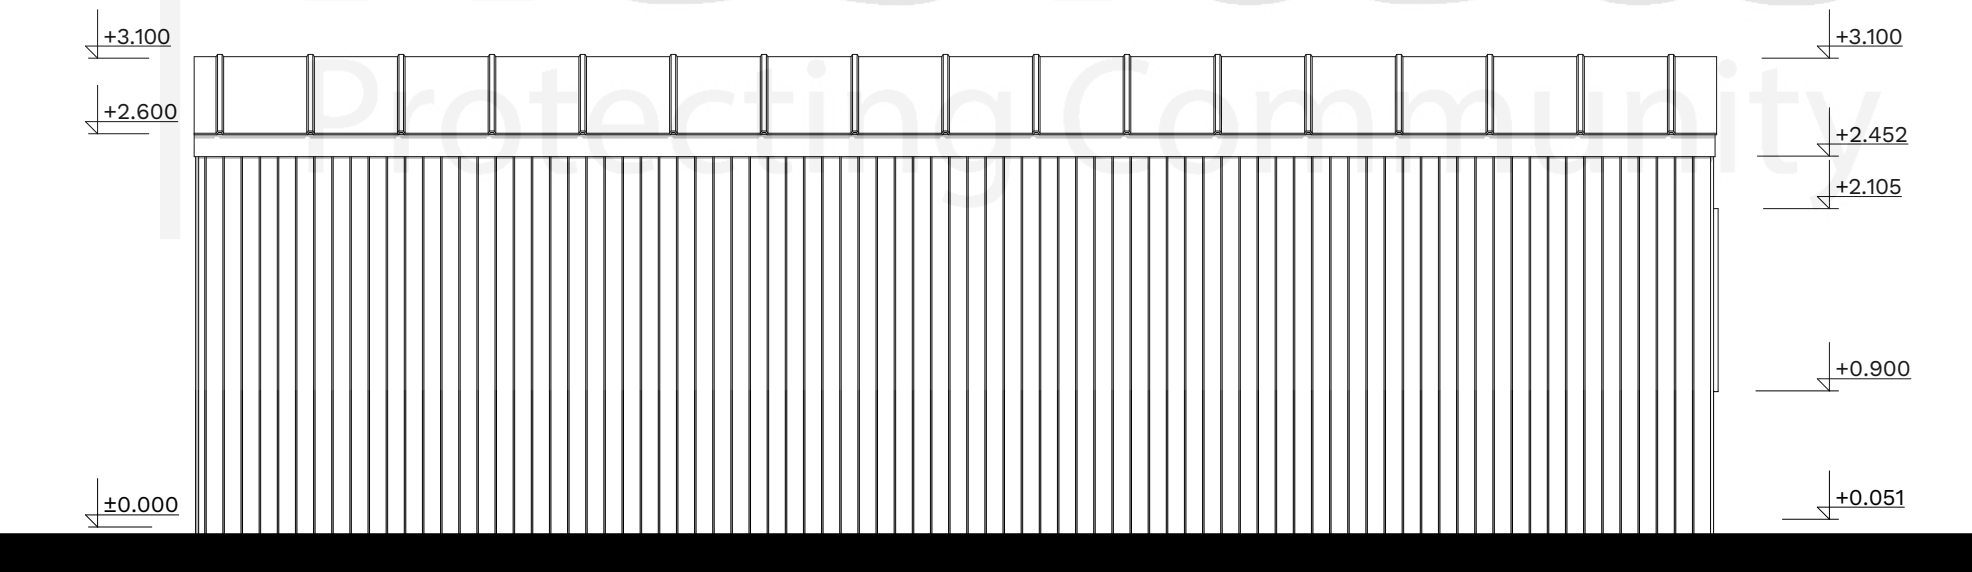


1S SOUTH ELEVATION 1:50



3

SECTION 3-3

1:50

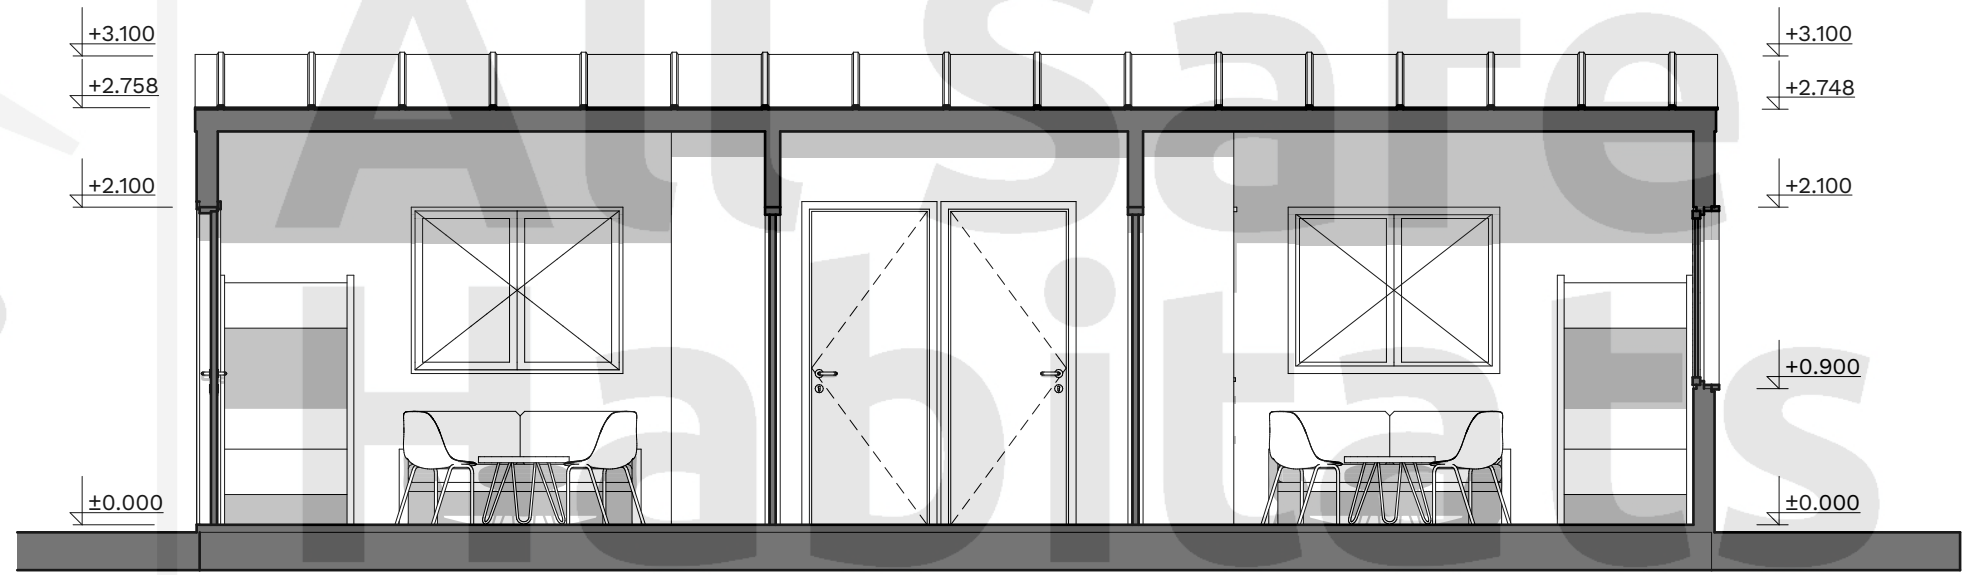

4


SECTION 4-4

1:50



12M CABIN


All Safe
Habitats
Protecting Community

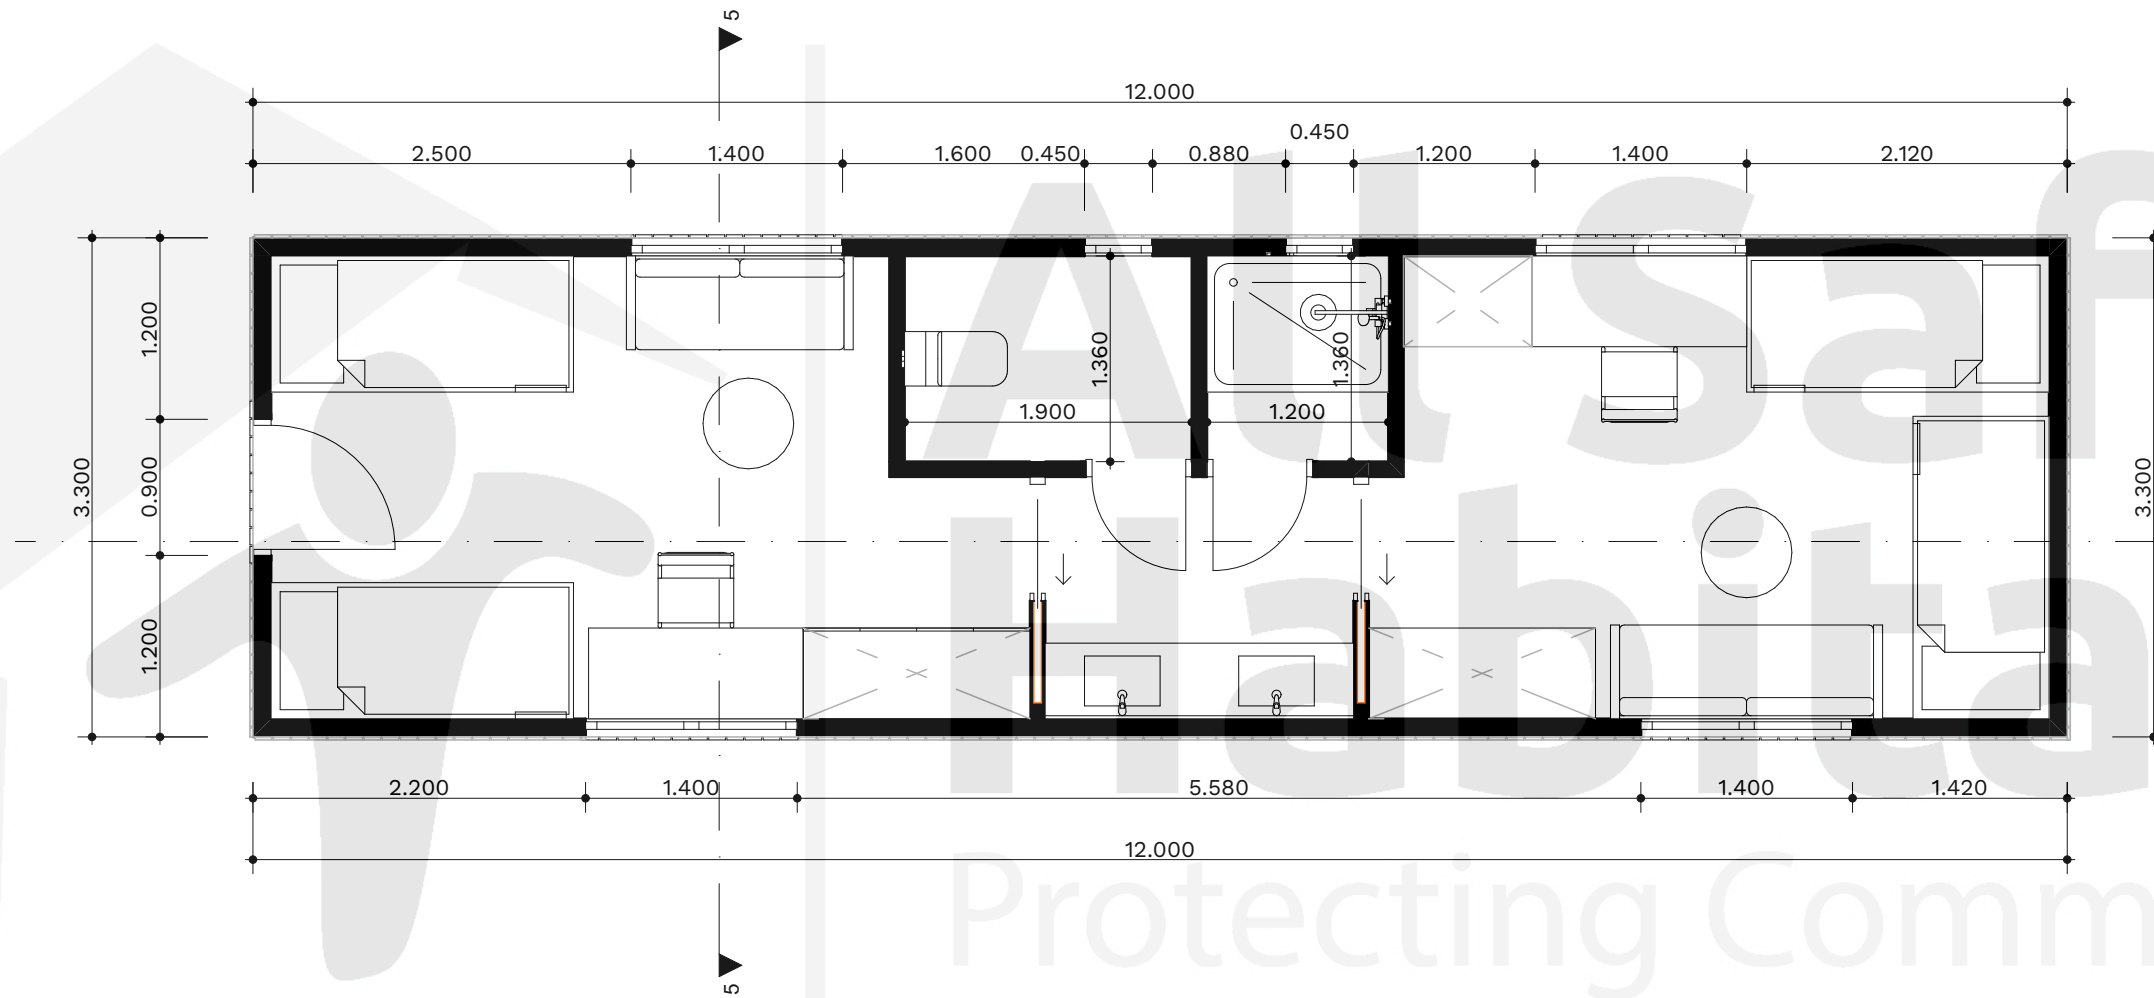

0.

FLOORPLAN


1:50

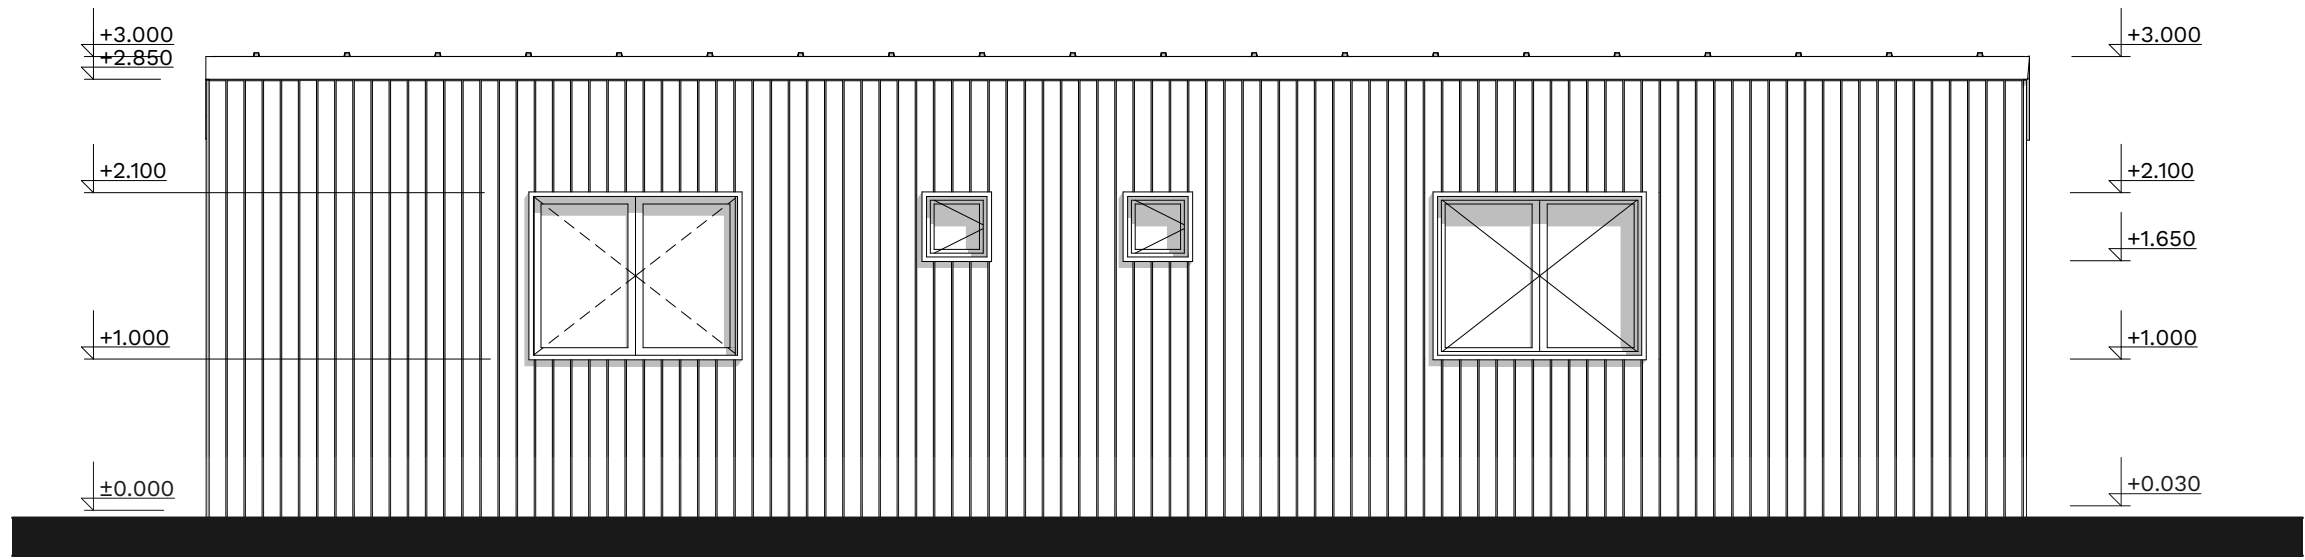

2N

SECTION 1-1


1:50

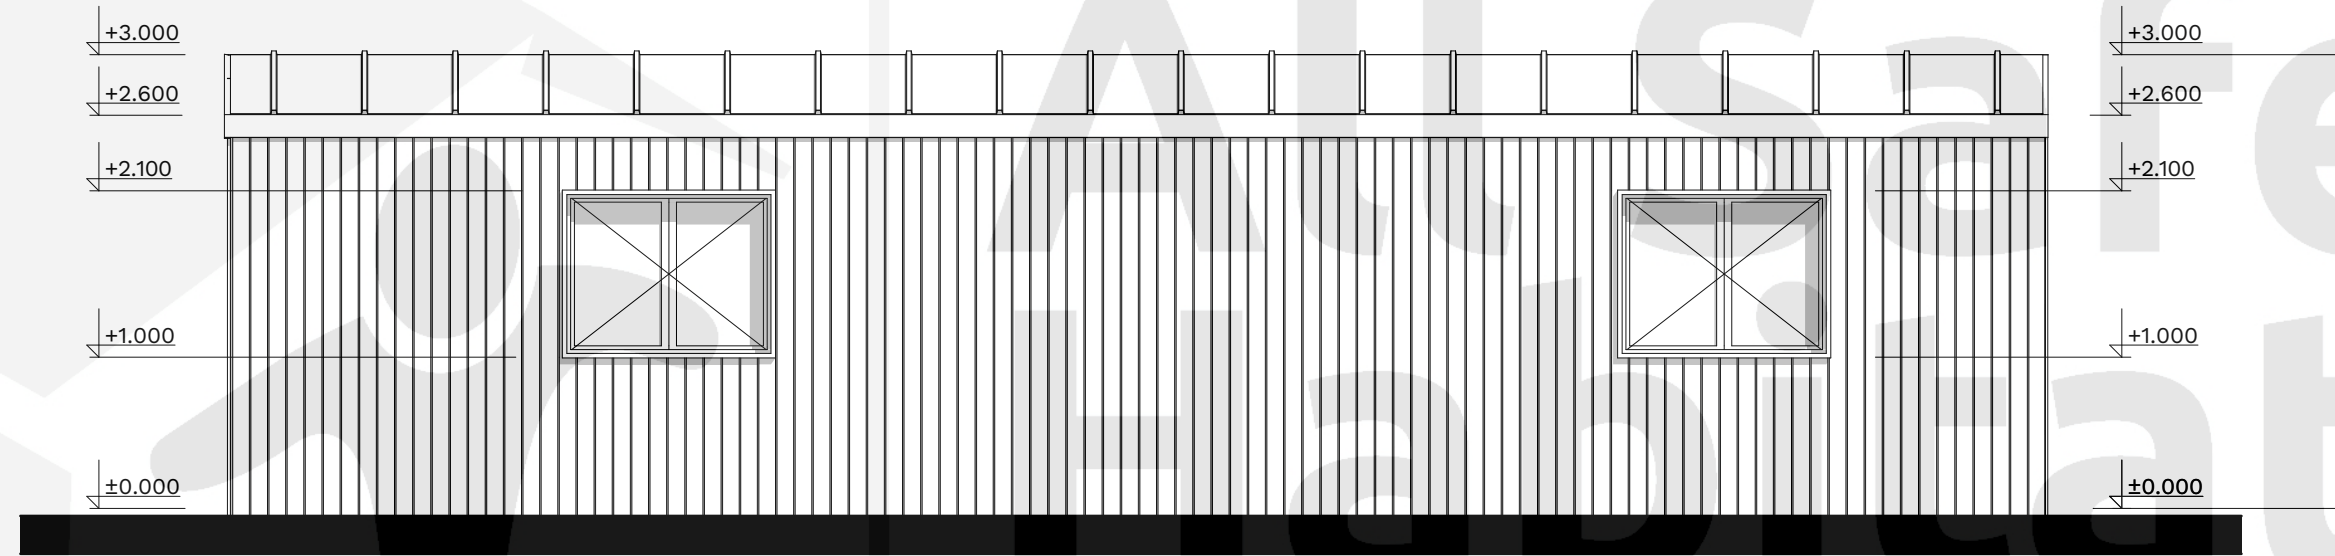

2S

SECTION 1-1


1:50

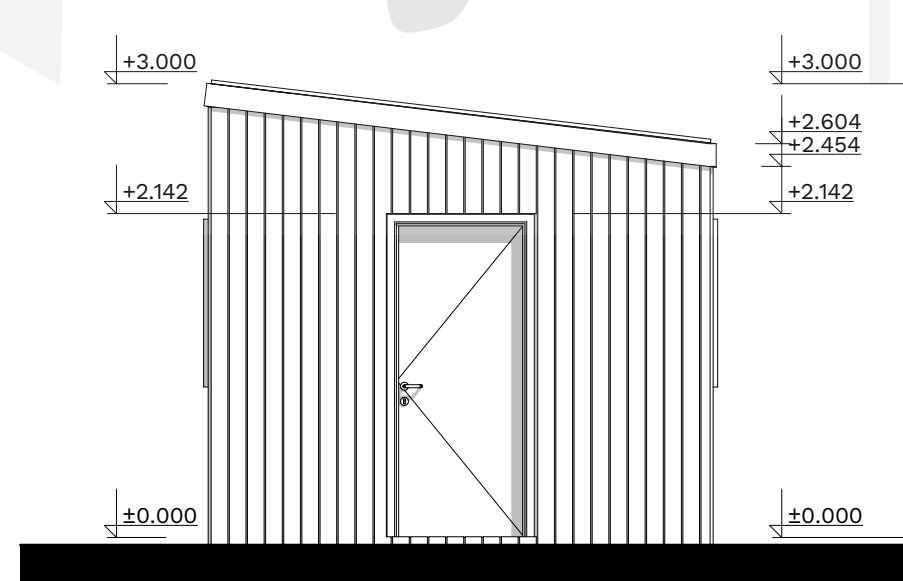

2W

SECTION 1-1

1:50

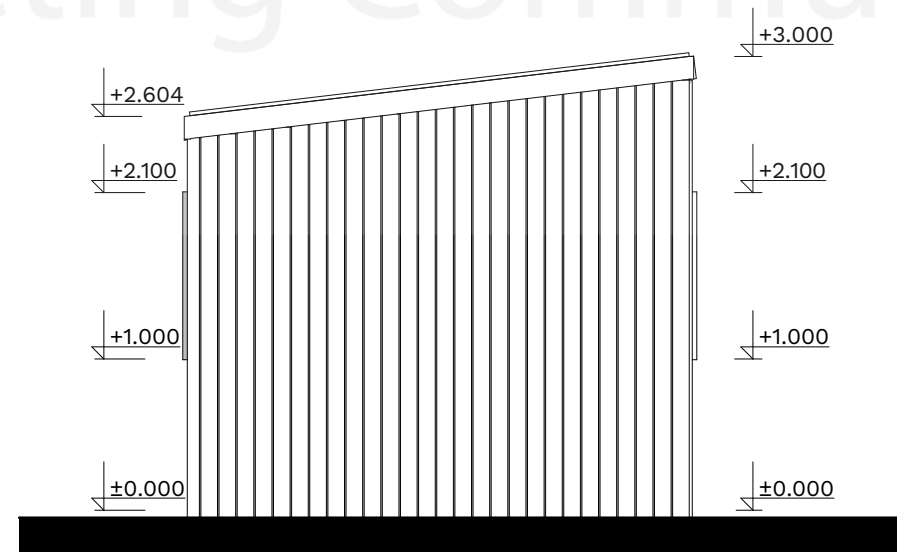

2E

SECTION 1-1

1:50

