



MULTI-USE MODULAR



Floor Plans & Elevations


NOTE: These drawings are indicative only. For site-specific drawings that match your wind and BAL requirements, please contact us. These drawings include engineering for piers / footings and structural connections to the modular subframe base for 3 soil conditions – for site specific soil class an extra fee would be incurred. For sloping or problematic sites, you will need a survey plan, soil test and slope report before contacting us for site specific engineering – fees apply. Standard drawings and engineering are included in the price. Any site-specific investigations are your responsibility.



UNIT 2

2.45x5.90

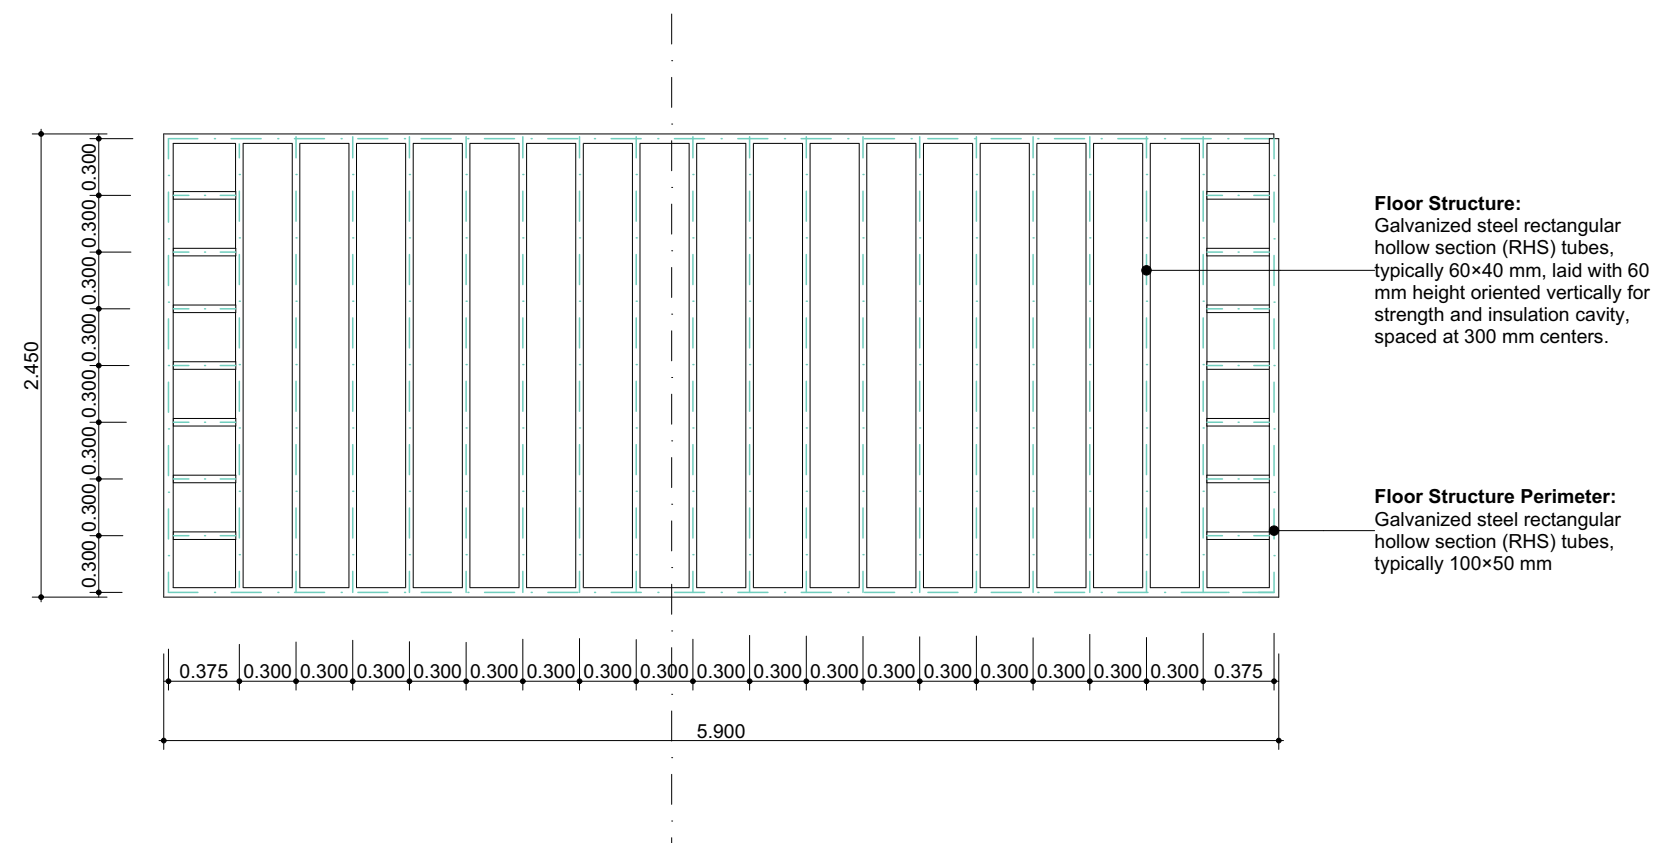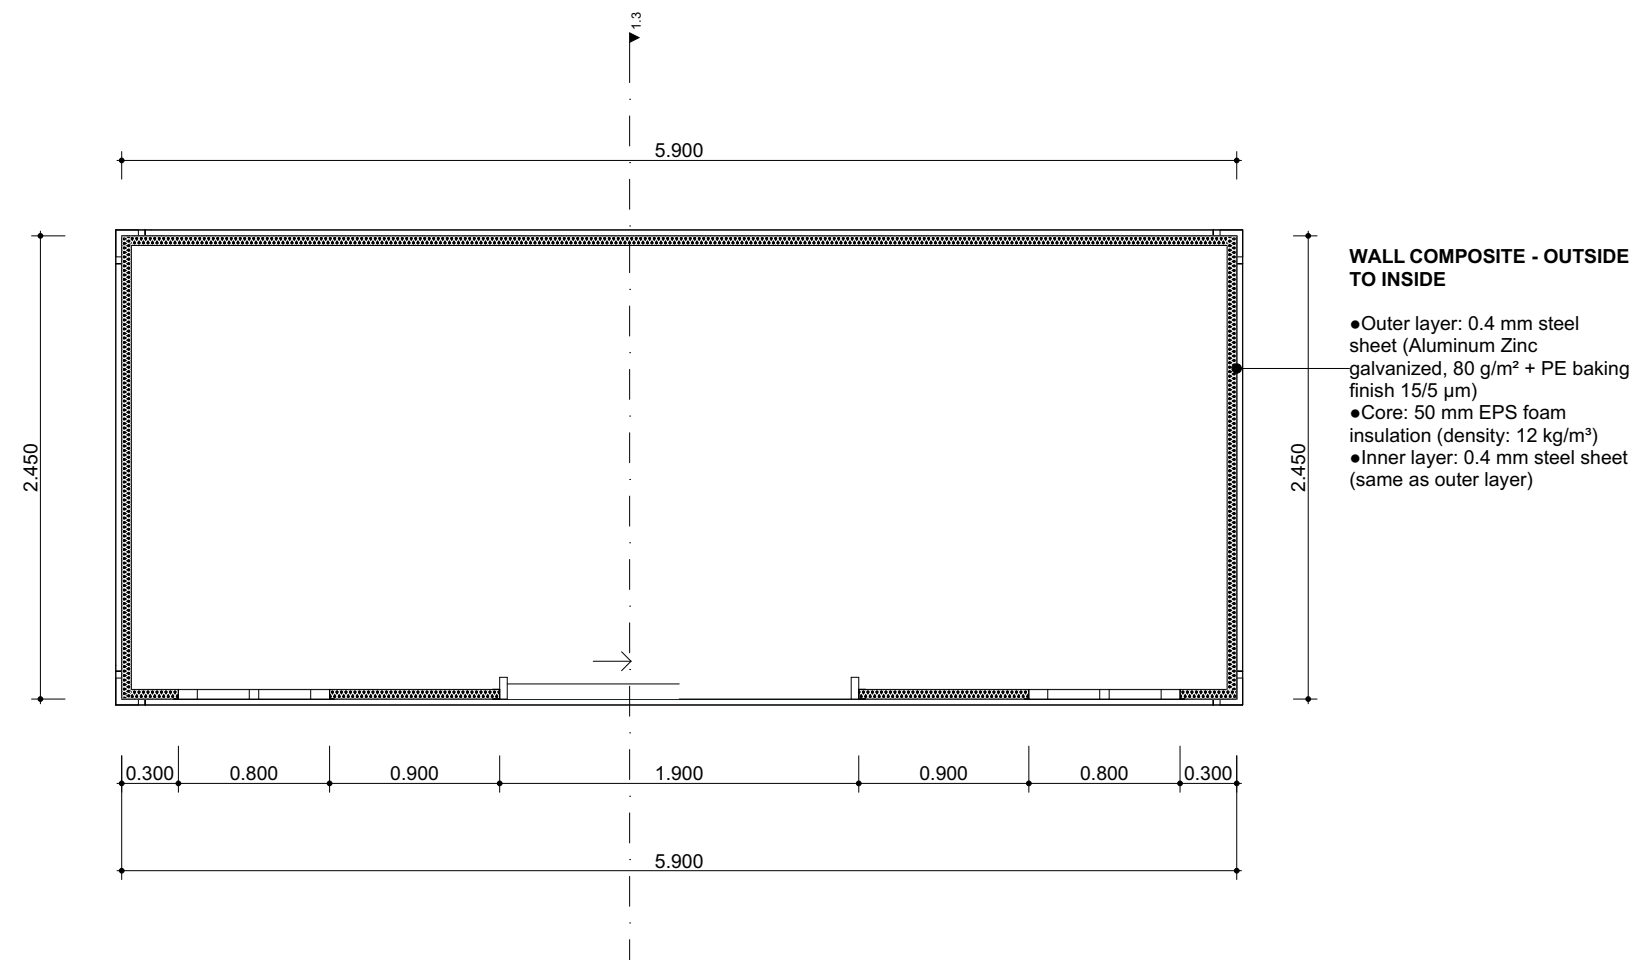


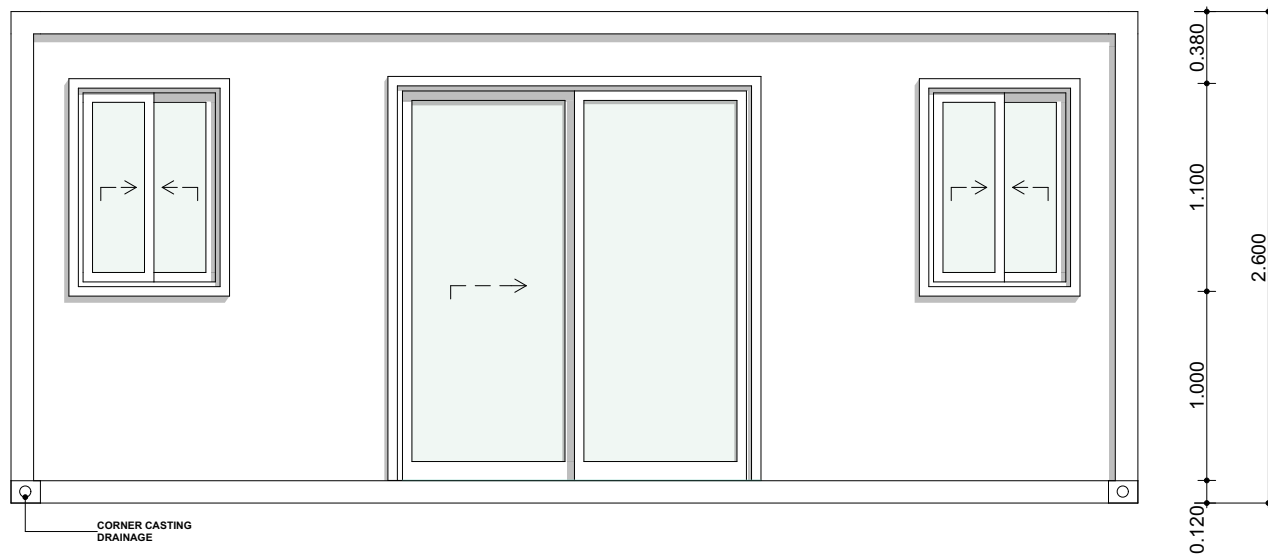

2S1

SOUTH ELEVATION

1:40

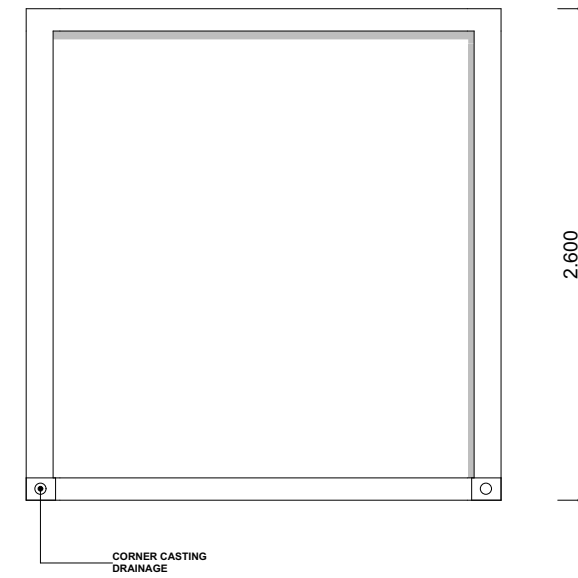

2E1

EAST ELEVATION


1:40



2N1

NORTH ELEVATION

1:40

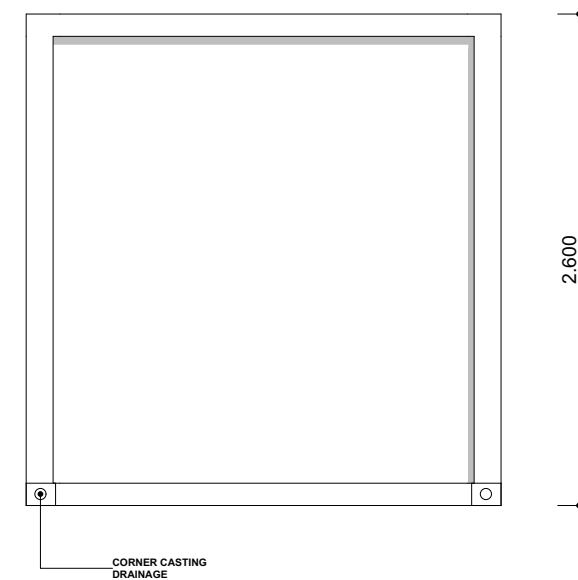

2W1

WEST ELEVATION

1:40

